


Sec. #1 slope appears to be more dramatic, requiring panels B & C to step up more so. Feathering the grade up along the low point of each panel is suggested, if possible.

Sec #2 slope appears to be more gradual, allowing Panels D & E to be either level across the top, or step to a slighter degree. Suggest feathering the grade here as well.

OPTION #A--STEPPING MULTIPLE SLOPES

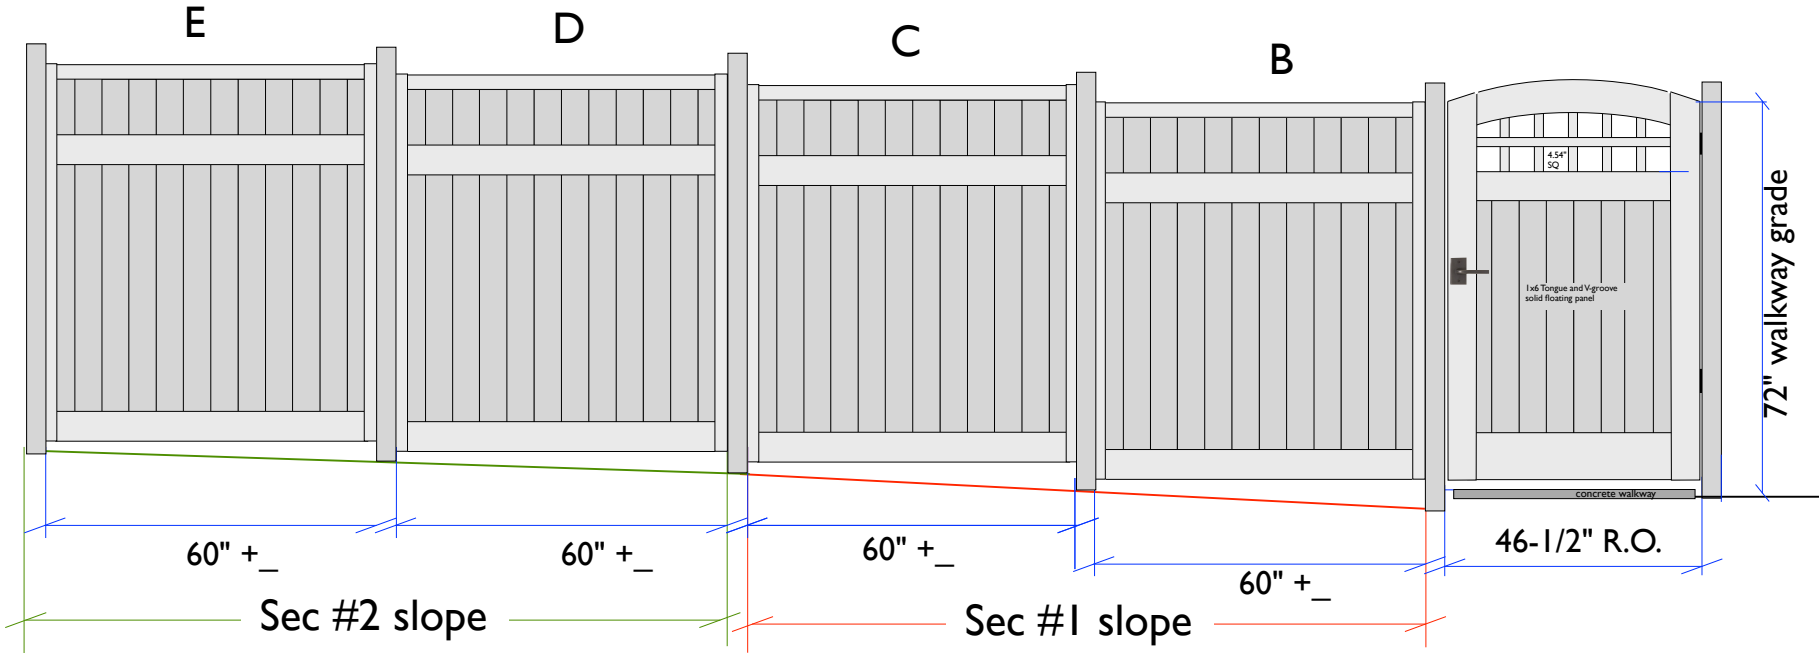

Required measurements

