


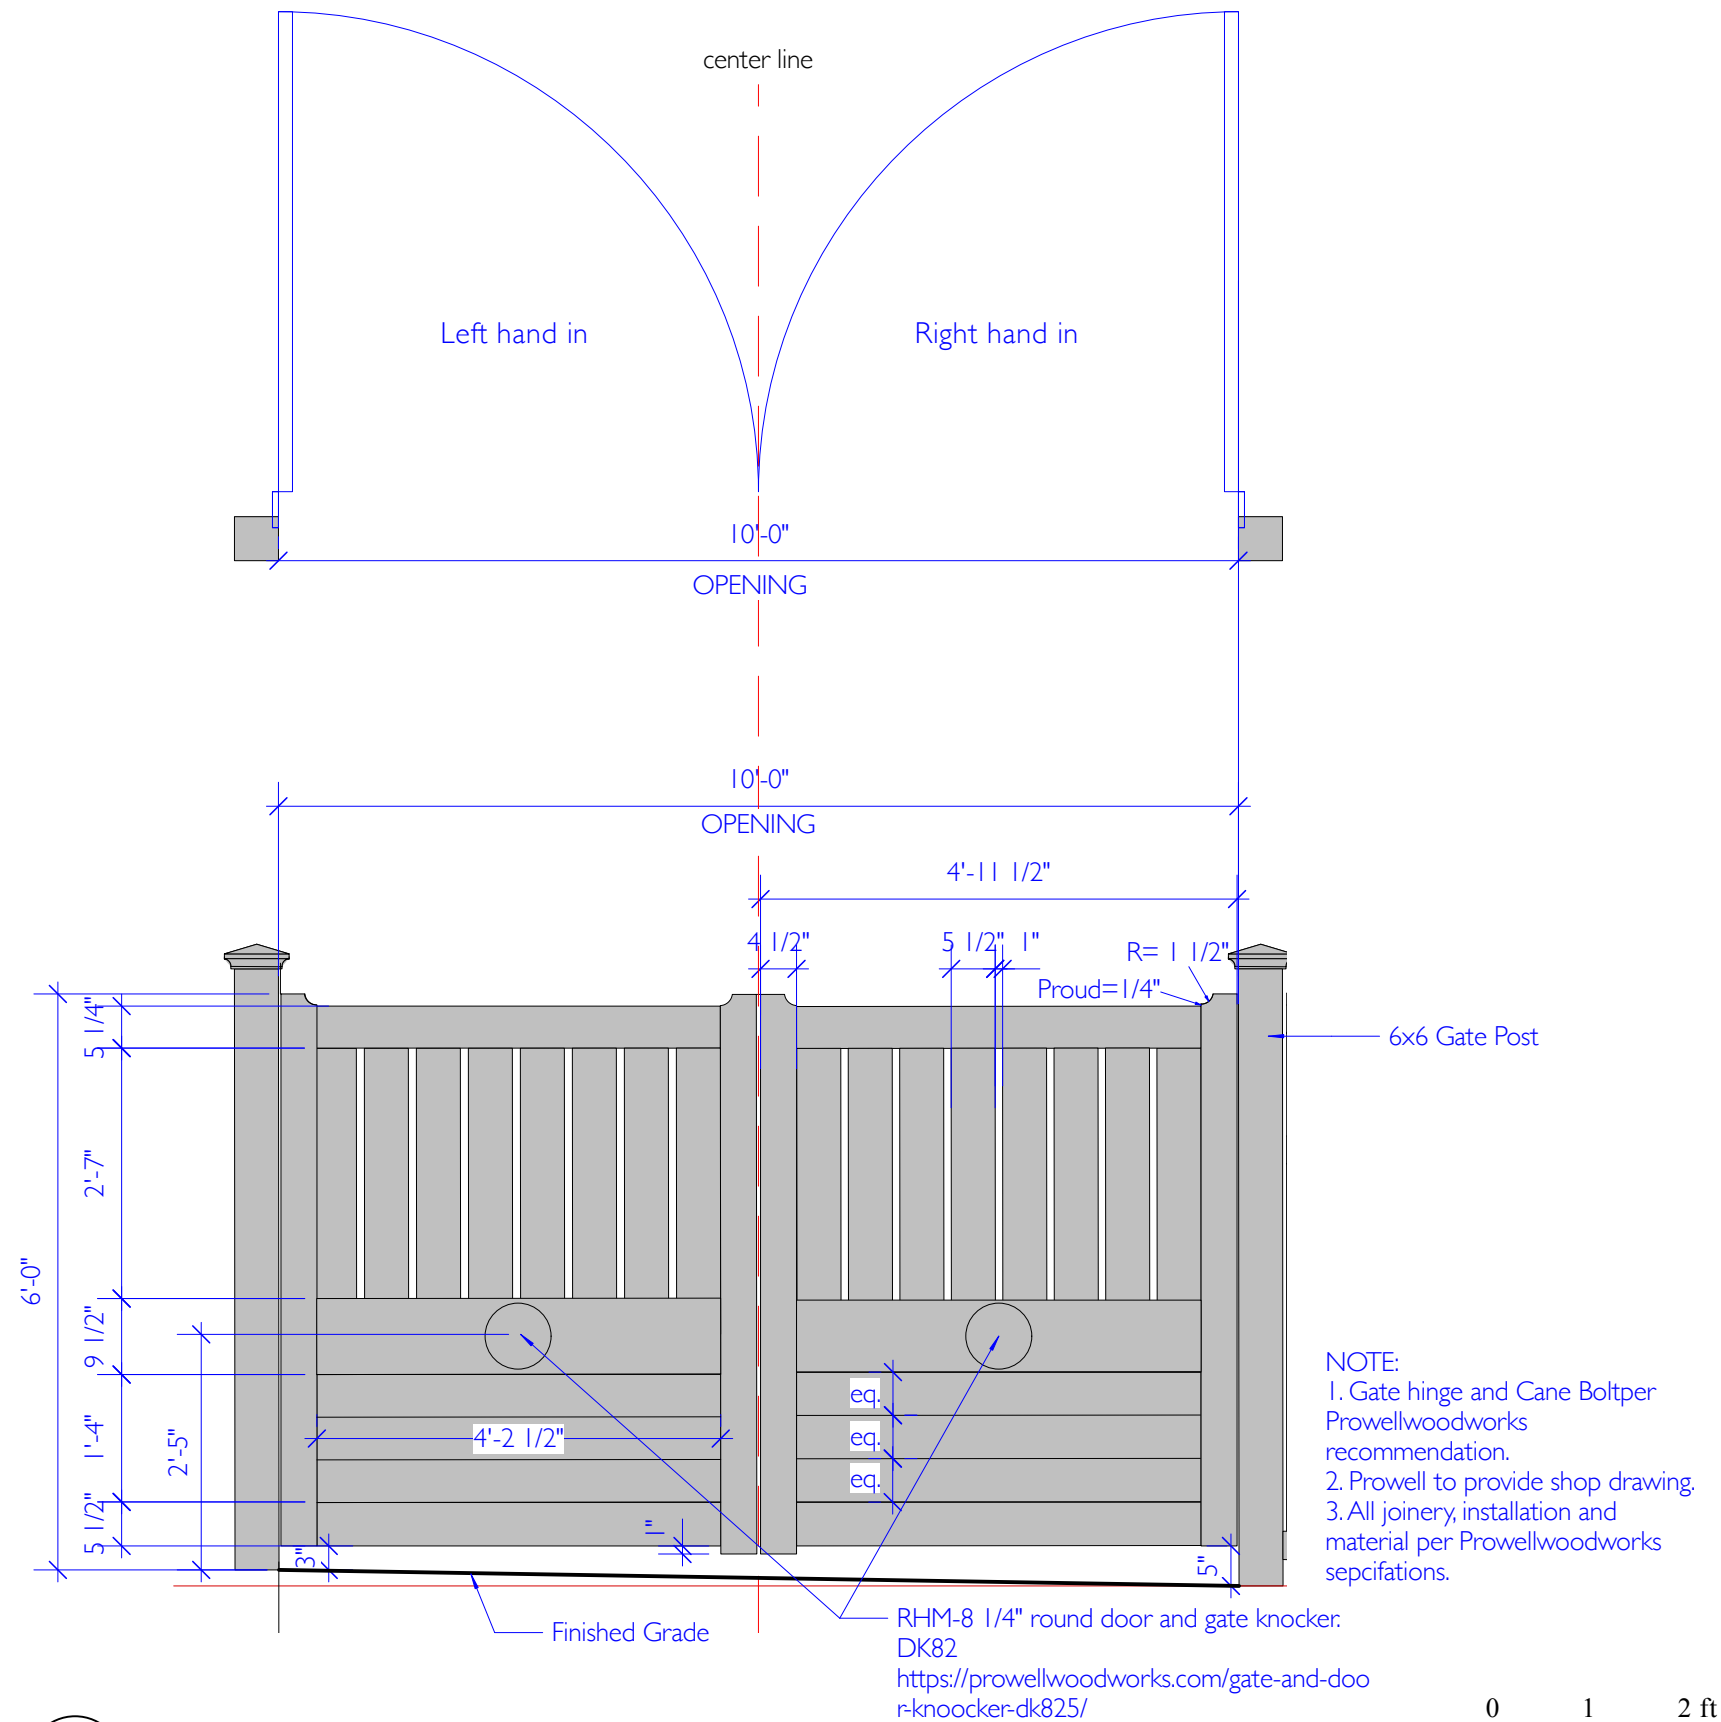

1

DRIVEWAY DOUBLE GATE-10'OPENING

Scale: 1/2" = 1'-0"

0 1 2 ft

CUSTOM PROWELL WOODWORKS-DOUBLE DRIVEWAY GATE PLAN


Draw by: zp
Issue date: 09/17/2025

ALFANO RESIDENCE
5101 NORTHWEST 41ST STREET
SEATTLE, WA 98105



KIM ROONEY
landscape architecture
2307 W. Viewmont W Seattle wa 98199
206-920-1323 kimrooneyinc.com


L-2.3.4.1

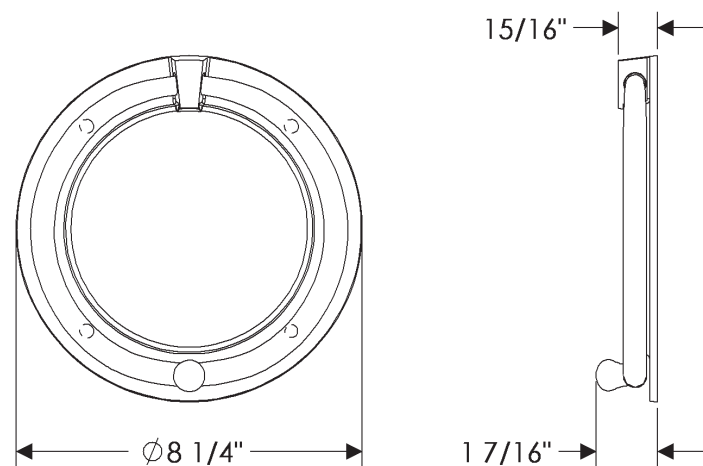


DK825
Round Escutcheon
8 1/4"

888.788.2013 • www.rockymountainhardware.com • info@rockymountainhardware.com

KOCKER

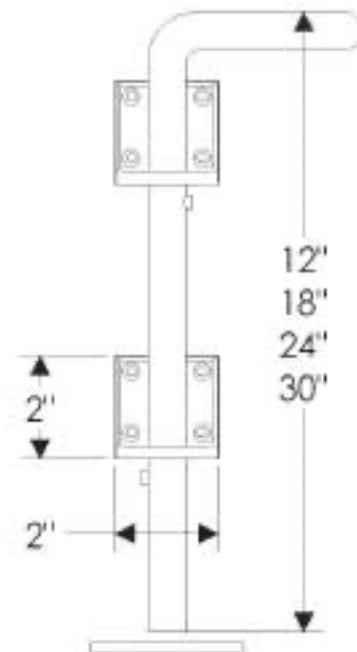

CB
Cane Bolt

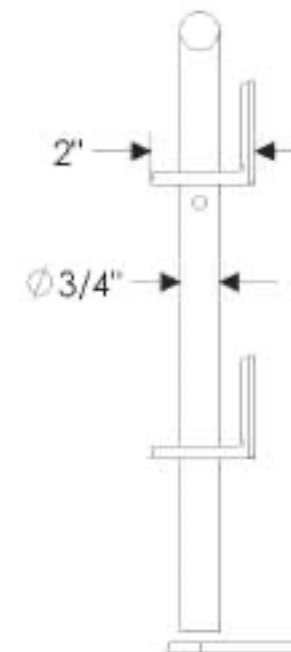

CANE BOLT

DRIVEWAY GATE
HARDWARE PRODUCT
SPEC.



Draw by: zp
Issue date: 09/17/2025

ALFANO RESIDENCE
5101 NORTHWEST 41ST STREET
SEATTLE, WA 98105






KIM ROONEY
landscape architecture
2307 W. Viewmont W Seattle wa 98199
206-920-1323 kimrooneyinc.com

L-2.3.4.2

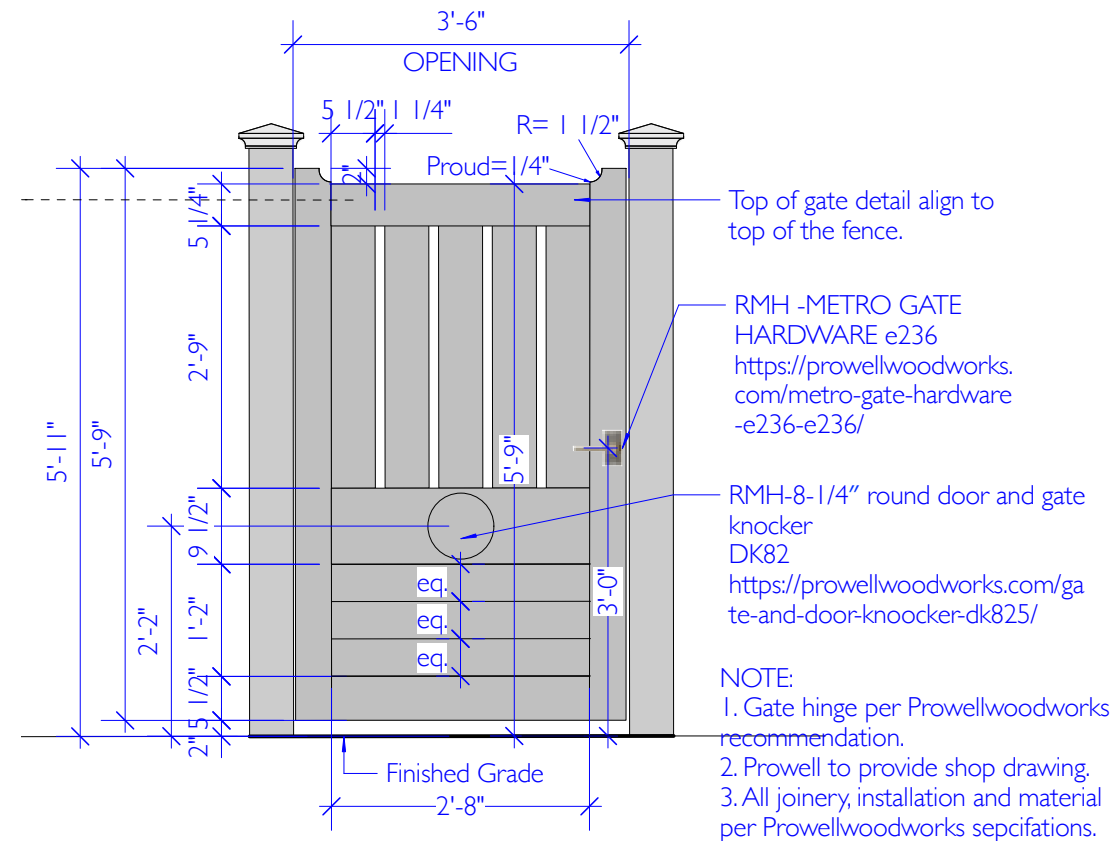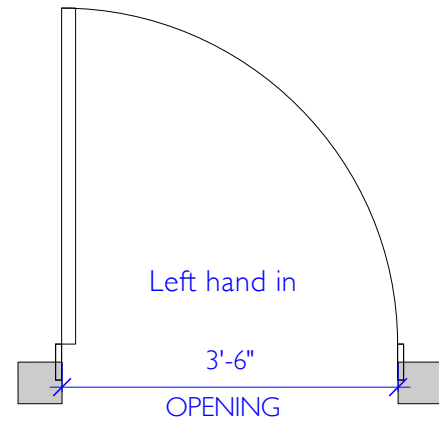

1 MAIN PEDESTRAIN GATE
Scale: 1/2" = 1'-0"

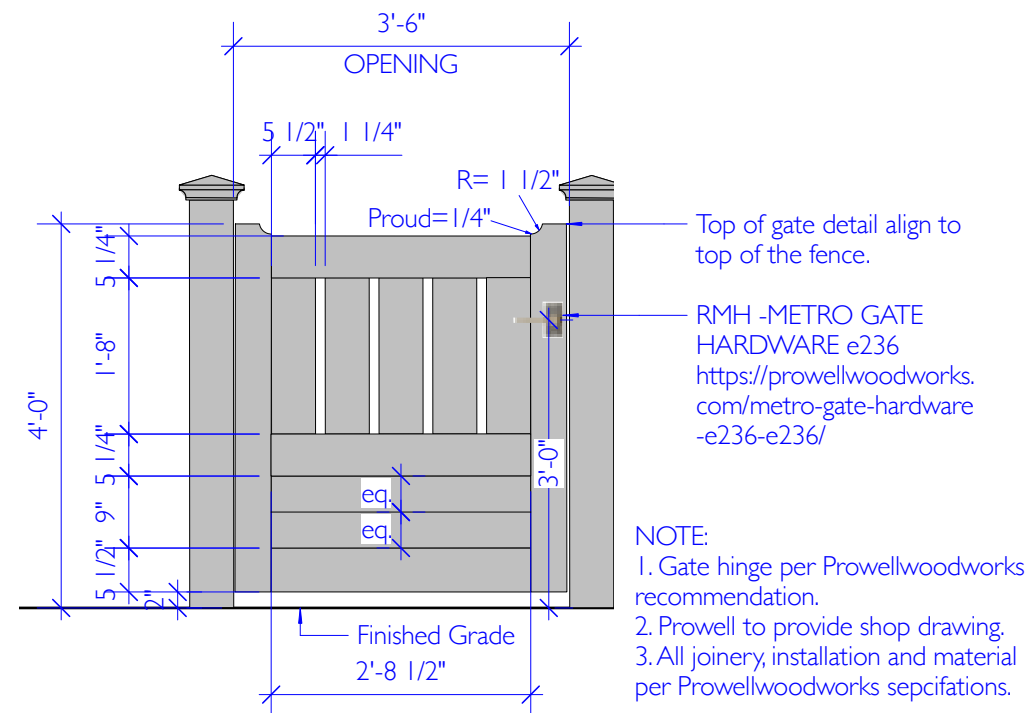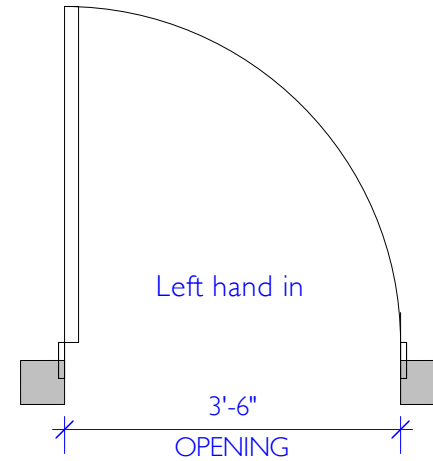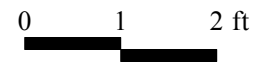

2 SIDE YARD PEDESTRAIN GATE
Scale: 1/2" = 1'-0"



CUSTOM PROWELL WOODWORKS
PEDESTRAIN GATES PLAN

Draw by: zp
Issue date: 10/01/2025

ALFANO RESIDENCE
5101 NORTHWEST 41ST STREET
SEATTLE, WA 98105



KIM ROONEY
landscape architecture
2307 W. Viewmont W Seattle wa 98199
206-920-1323 kimrooneyinc.com

L-2.3.5