


## JAMB-TO-COLUMN #2

CHARLES  
PROWELL  
Woodworks

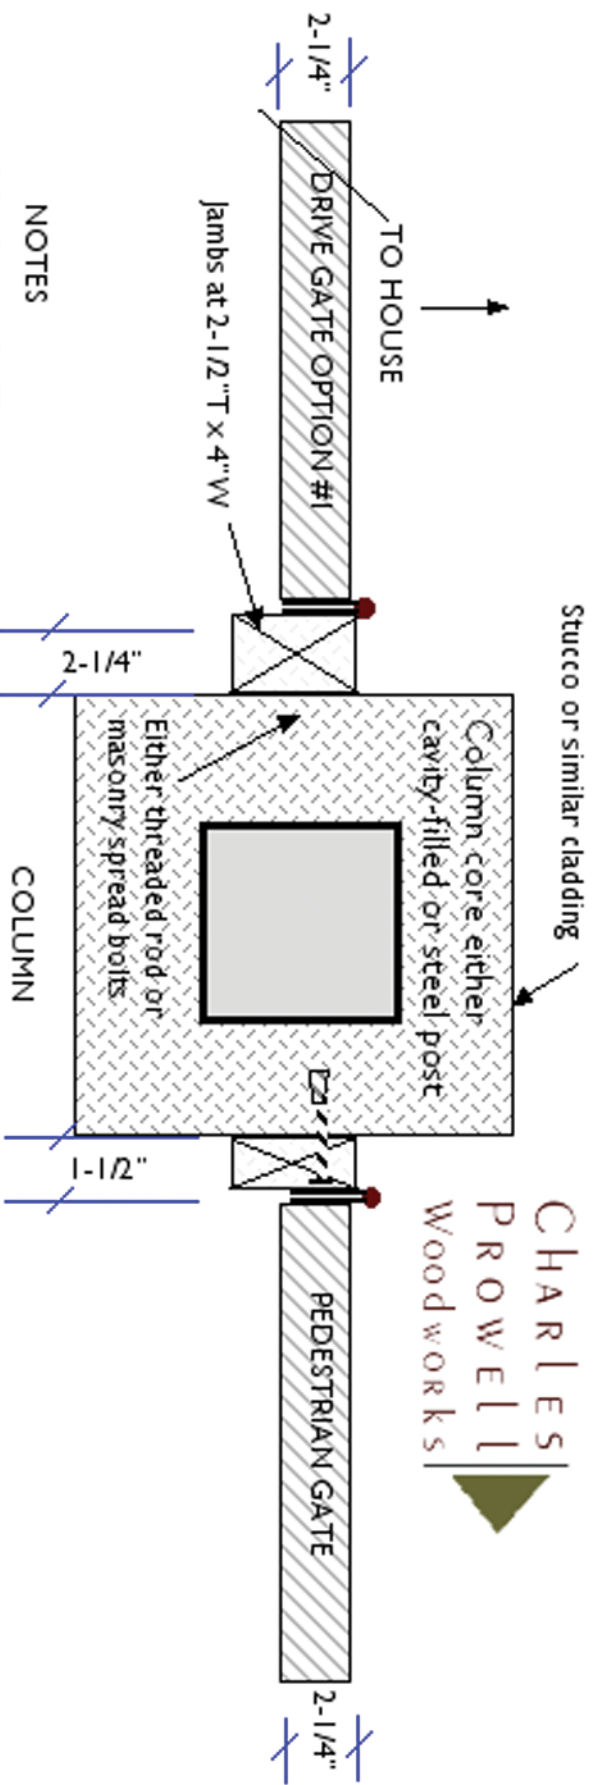

### NOTES

#### --DRIVEWAY GATE:

Total thickness of jambs is minimum of 2-1/4". Mounted by masonry bolts or threaded rod.

--Approximate single-gate weight: 150 lbs for 6' width

#### --PEDESTRIAN GATE:

Total thickness of jambs is minimum of 1-1/2". Mounted by masonry bolts.

--Approximate single-gate weight: 80 lbs for 4' width

--Weatherizing tape to be applied to the back face of the jambs **after** they have been bored for mounting bolts.

--Hinges to be surface-mounted to gate and jamb