

MATERIALS LIST				
KEY	ITEM/LOCATION	SPECIFICATION	ITEM #	VENDOR
E - GATES				
E-1	WEST GATE @ ADU STEPS	EACH PANEL 2'7 W x 3'11 T	# 88 DOUBLE SWING	PROWELLWOODWORKS.COM
E-2	EAST GATE/ DOGGIE	3' W x 4' T	# 88 SINGLE	PROWELLWOODWORKS.COM
E-3	FRONT PEDESTRIAN GATE	4' W x 6' T	# 40 SINGLE	PROWELLWOODWORKS.COM
E-4	FRONT AUTO GATE	EACH PANEL 7' W x 6' T	# 2 DOUBLE SWING	PROWELLWOODWORKS.COM



E-2 EAST GATE : #88



E-3 PEDESTRIAN #40



E-4 AUTO GATE #2

E-1 SEE DRAWING ON 7B

* GATE HARDWARE TO BE ORDERED FROM COASTAL BRONZE WEEK OF 11/24;
 AUTOGATE HARDWARE & AUTOMATION TO BE COORDINATED WITH RAY FIGONE @ MOBIUS-SYSTEMS AND PROWELL'S WEEK OF 12/2


FOGPATCH
landscapes

GANTUS BRESSACK RESIDENCE
28 WALNUT AVENUE
ROSS, CALIFORNIA

DATE: 11.12.24
 SCALE: 1/2" = 1'-0"
 DWG #: LSK 7A

DWG TITLE:

PROWELL'S GATE ORDER

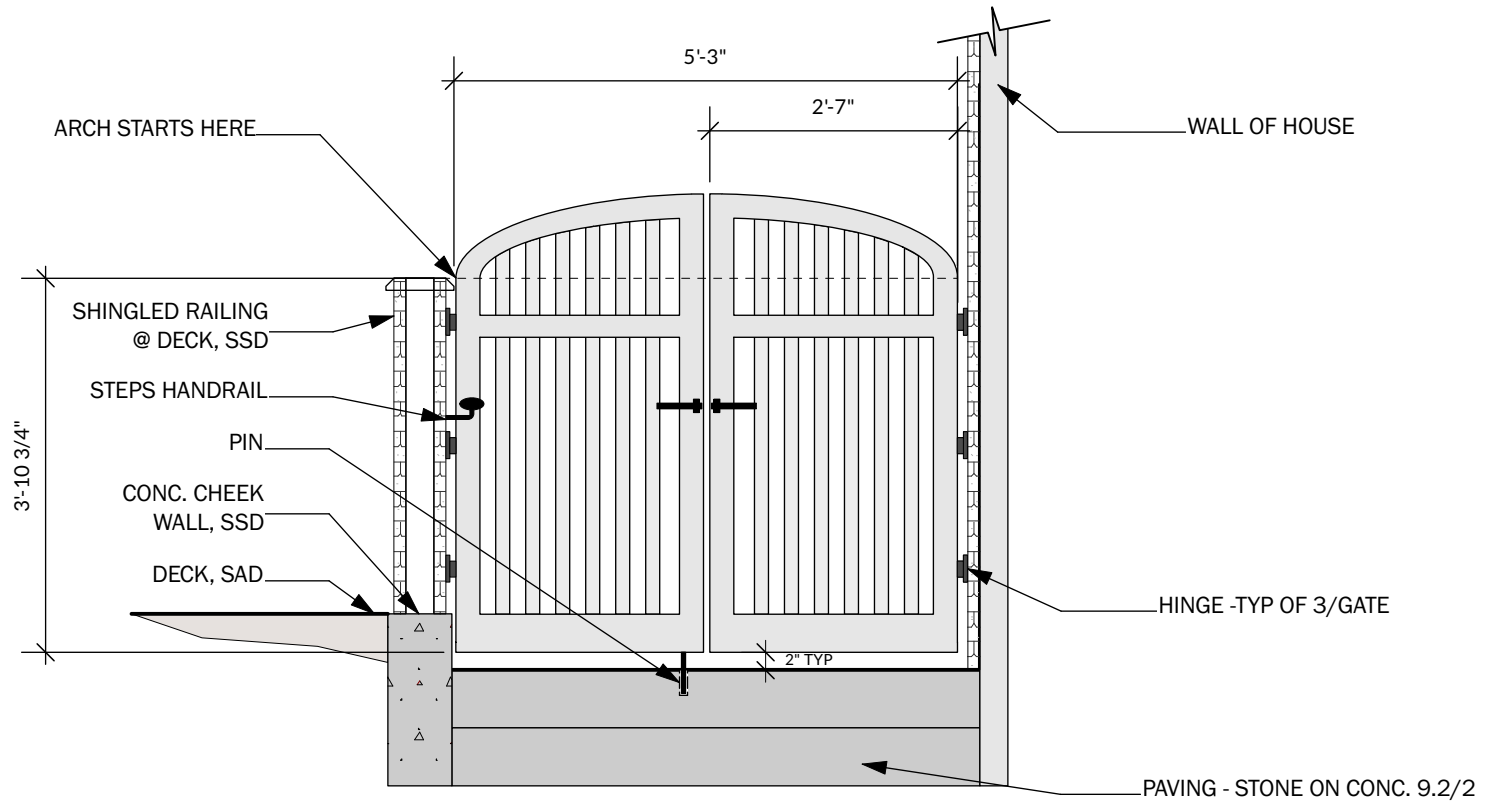

* HARDWARE TO BE ORDERED FROM COASTAL BRONZE WEEK OF 11/24 (2-W TURNAROUND)

FOGPATCH
landscapes

GANTUS BRESSACK RESIDENCE
28 WALNUT AVENUE
ROSS, CALIFORNIA

DATE: 11.12.24
SCALE: 1/2" = 1'-0"
DWG #: LSK 7B

DWG TITLE:

GATE AT WEST STEPS/ADU
PROWELL'S #88 DOUBLE SWING