


GATE #2 FIRECOURT

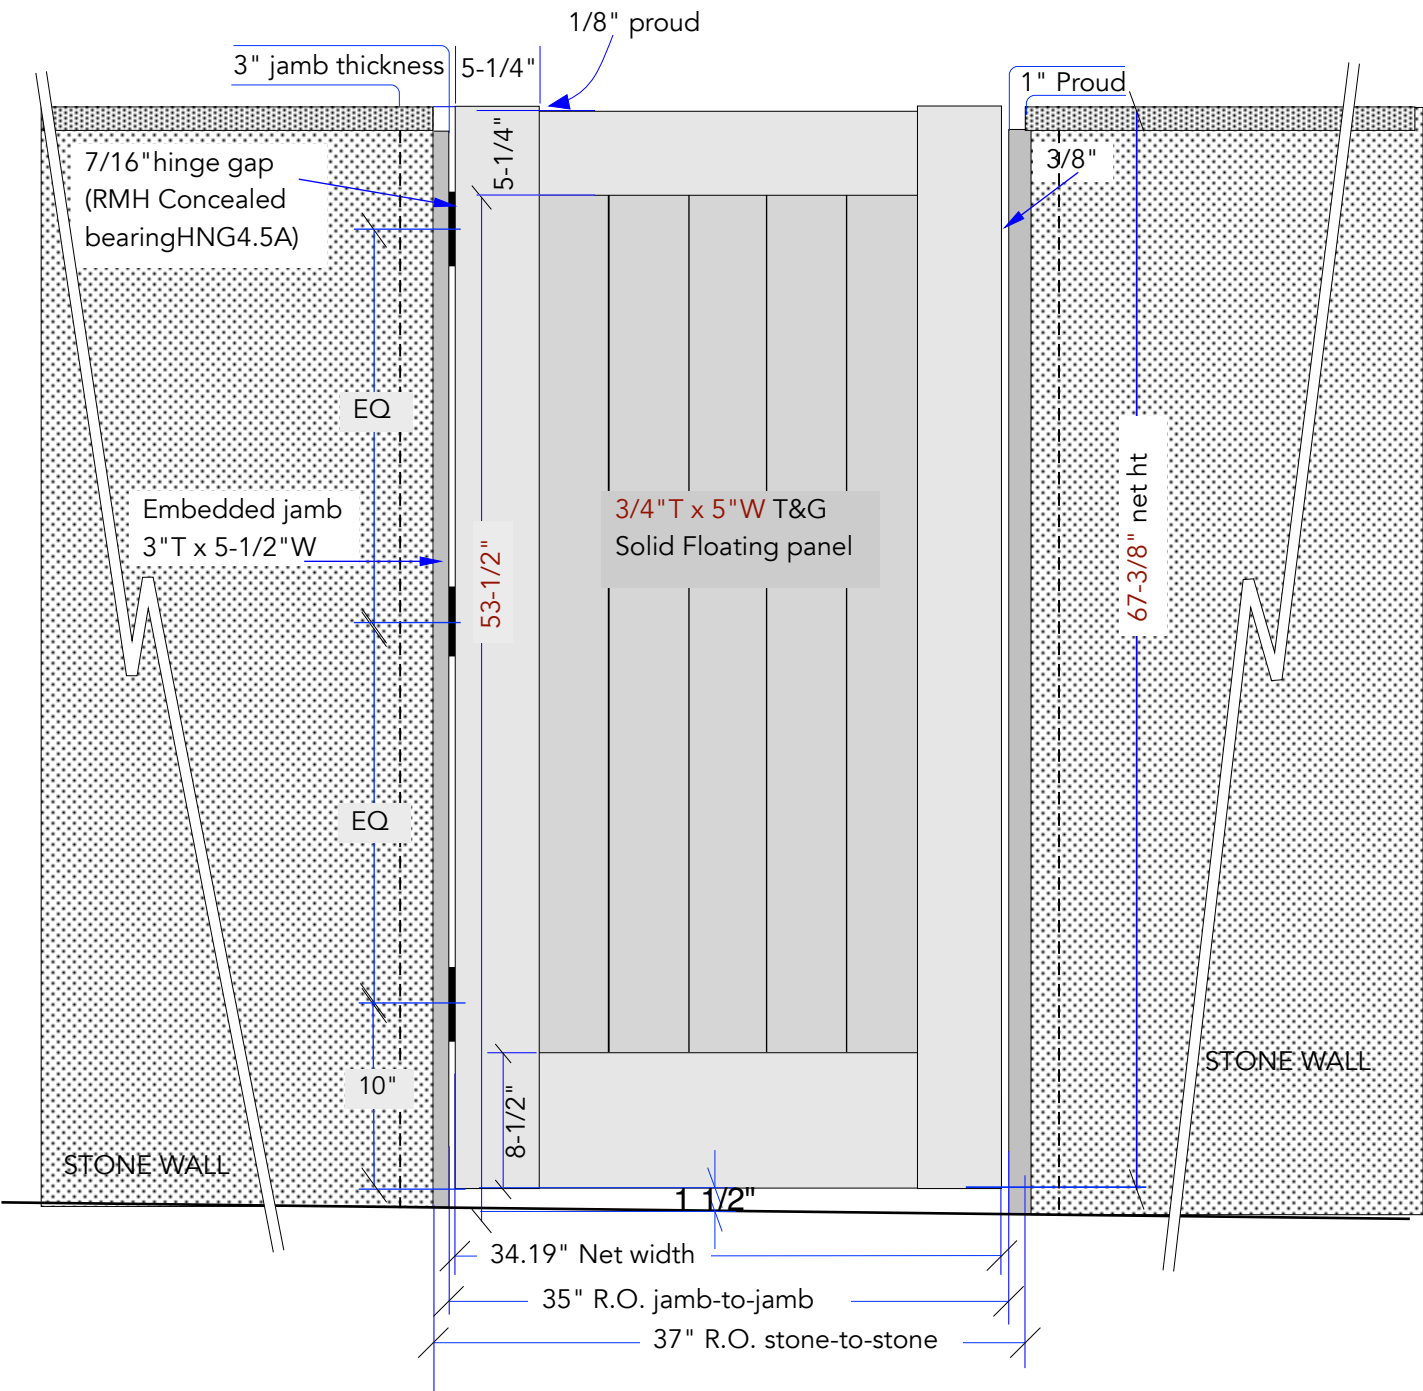

PO#25-- -GLASSMAN Gates Style #72 (2-1/4" stile/rail thickness)

Prowell Woodworks  
800.466.1850

Dated June 27, 2025


Carefully review this drawing and noted specifications for you made-to-order product. Final approval is required before production can begin, at which point no returns or refunds will be granted. You will receive an e-signature link to transmit your final approval.


POSTS AND CAPS NOT INCLUDED

GATE #2 FIRECOURT--- -PRODUCT SPECIFICATIONS / NOTES

Product: Garden Gate Style #72  
Material: Clear Western Cedar  
Construction: Mortise and Tenon  
Dimension: R.O: 35" between jambs X 67-3/8" net height  
Stile/rail thickness: 2-1/4"  
Swing Direction: Left-hand-In

Latch: Site provided  
Hinge: Site provided  
Lead Time: Approx 3 months +/- from approval  
Ship To: Englewood, CO  
Notes: Jambs: 3"T x 5-1/2"W

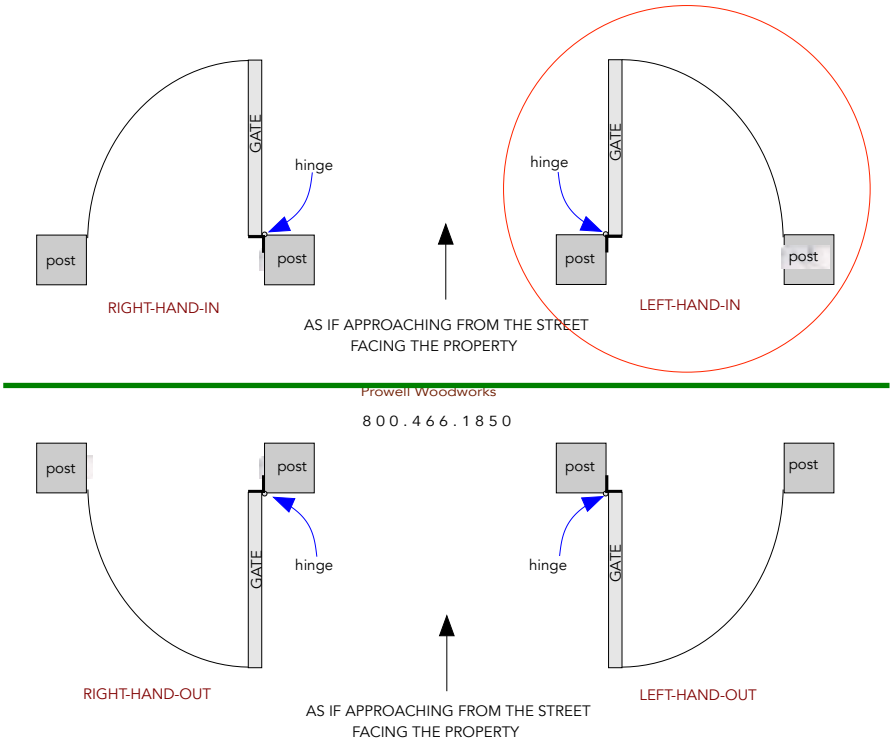

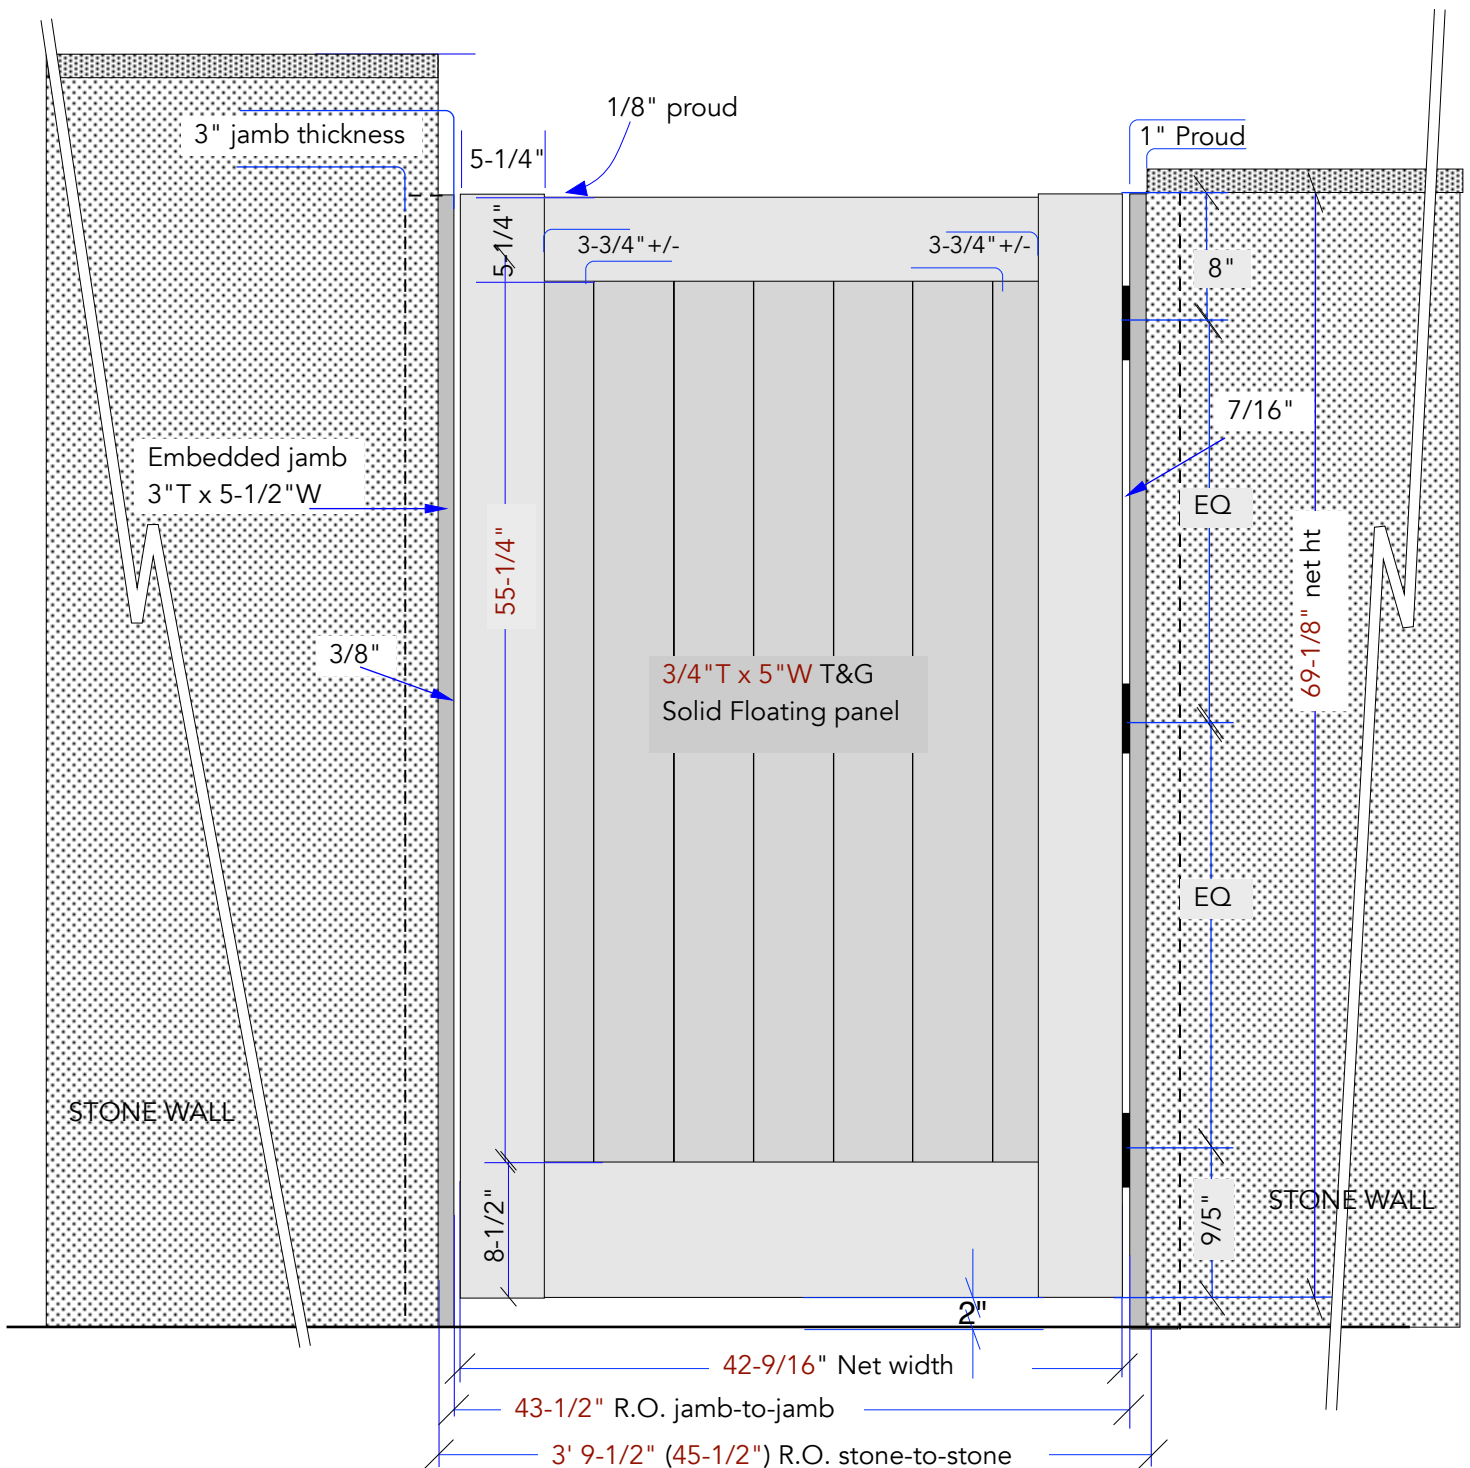

PO#25-- -GLASSMAN Gates Style #72 (2-1/4" stile/rail thickness))

Prowell Woodworks  
800.466.1850

Dated June 27, 2025


Carefully review this drawing and noted specifications for you made-to-order product. Final approval is required before production can begin, at which point no returns or refunds will be granted. You will receive an e-signature link to transmit your final approval.

POSTS AND CAPS NOT INCLUDED

GATE #4 MASTER BATH TERRACE--- -PRODUCT SPECIFICATIONS / NOTES


Product: Garden Gate Style #72.  
Material: Clear Western Cedar  
Construction: Mortise and Tenon  
Dimension: R.O: 43-1/2"between jambs X 69-1/8" net height  
Stile/rail thickness: 2-1/4"  
Swing Direction: Right-hand-In

Latch: Site provided  
Hinge: Site provided  
Lead Time: Approx 3 months +/- from approval  
Ship To: Englewood, CO  
Notes:  
\*1-3/4" bottom clearance  
\*Jambs: 3" T x 5-1/2" W

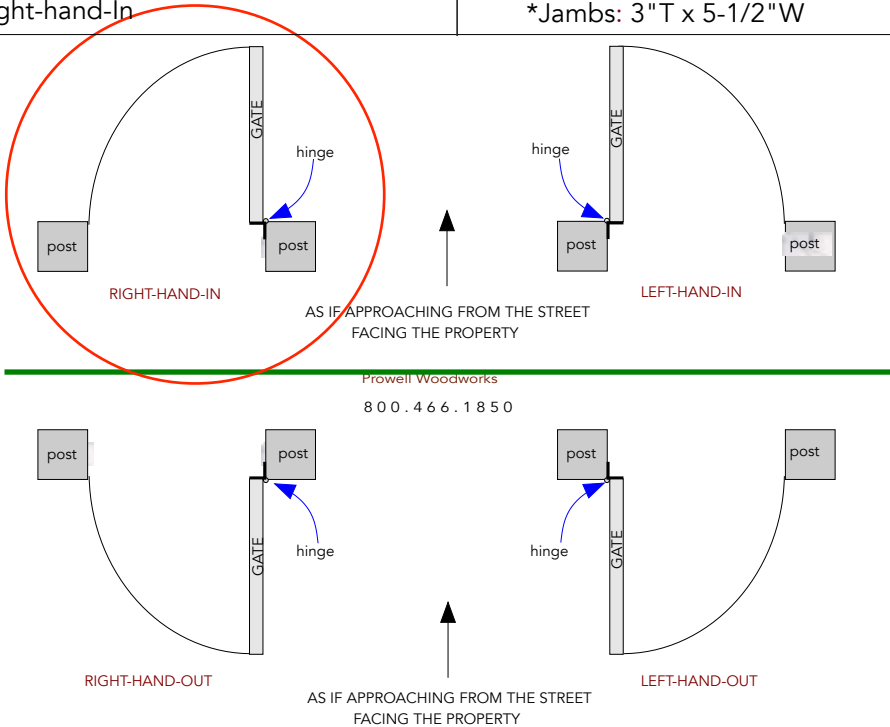

Dated June 27, 2025

- \* Send 8/4 jambs so they can be sculpted on site--(surface-mounting to granite)
- \* Diagonals at 1-5/8" SQ (2-1/4" point-to-point)

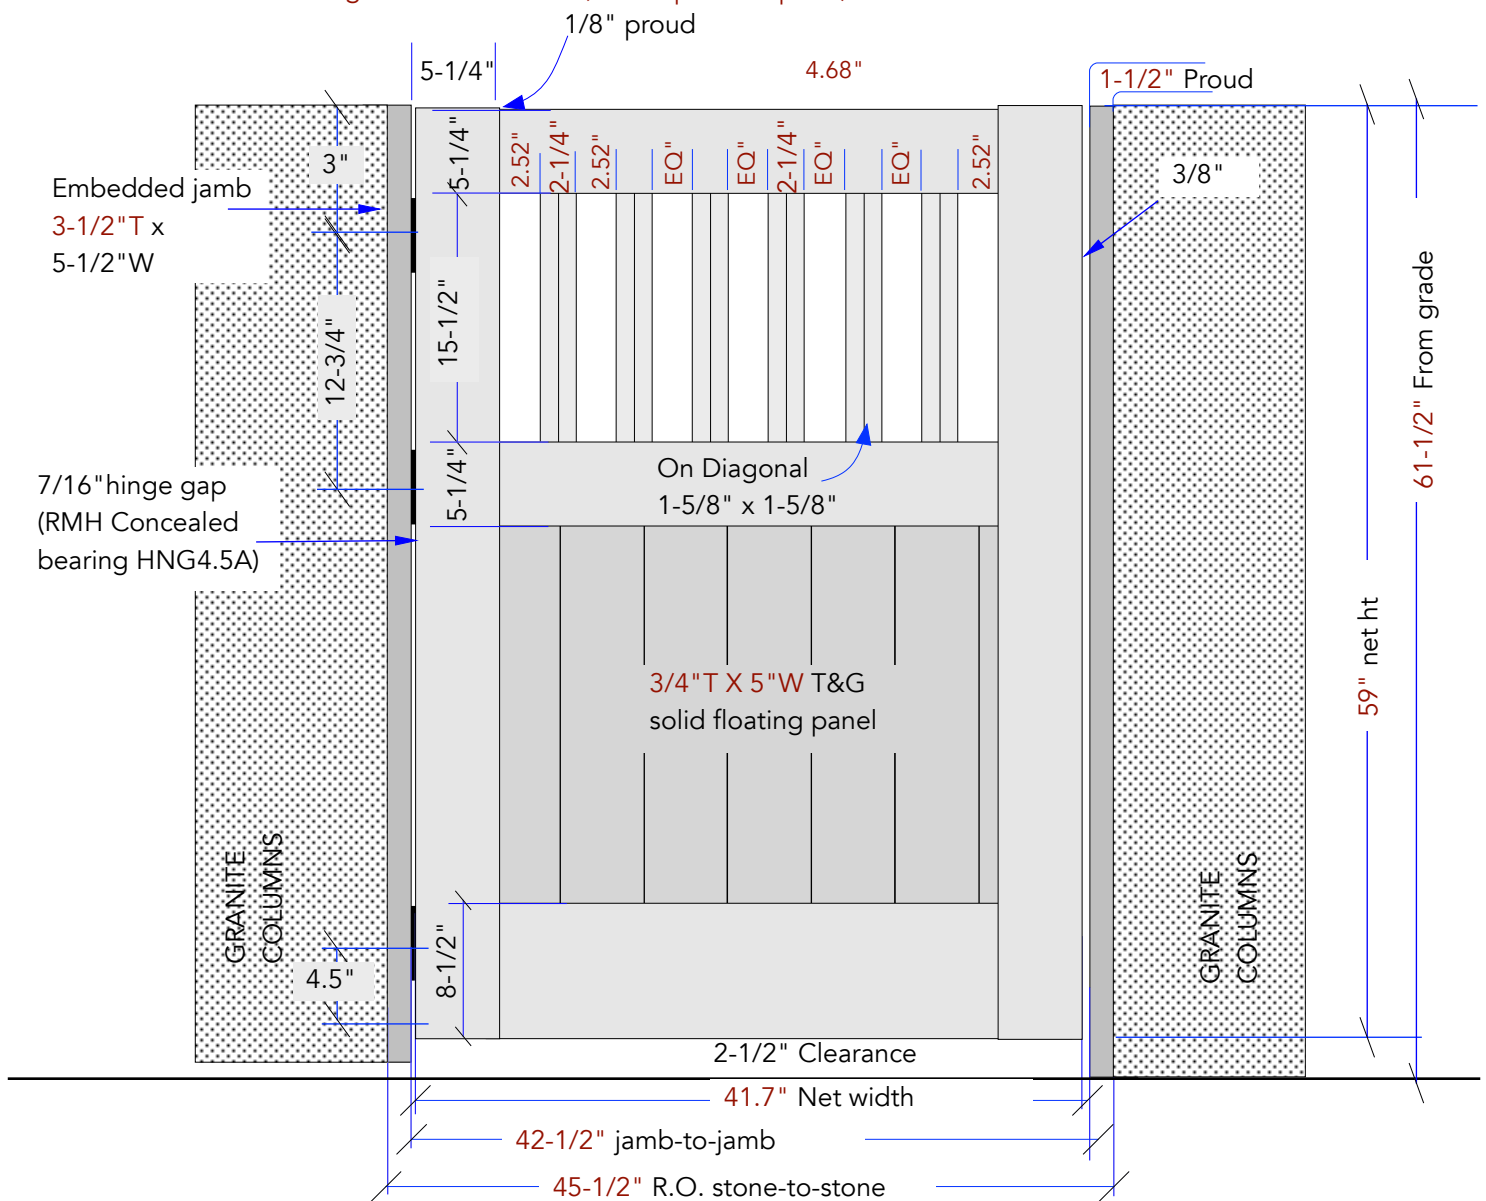

PO#25-- -GLASSMAN Gates Style #5 (2-1/4" stile/rail thickness)

**P**rowell **W**oodworks  
800.466.1850

Dated June 27, 2025

Carefully review this drawing and noted specifications for you made-to-order product. Final approval is required before production can begin, at which point no returns or refunds will be granted. You will receive an e-signature link to transmit your final approval.

**POSTS AND CAPS NOT INCLUDED**

**GATE #5 DOG ENCLOSURE-- -PRODUCT SPECIFICATIONS / NOTES**

**Product:** Garden Gate Style #5 With diagonal pickets.

**Material:** Clear Western Cedar

**Construction:** Mortise and Tenon

**Dimension:** R.O: 45-1/2" between jambs X 61-1/2" ht from grade

**Stile/rail Thickness:** 2-1/4"

**Swing Direction:** Left-Hand-Out

**Latch:** Site provided

**Hinge:** Site provided


**Lead Time:** Approx 3 Months +/- from approval


**Ship To:** Englewood, CO

**Notes:**

\*2-1/2" bottom clearance

Jambs: 1-1/2" net T x 5-1/2"W (provide 8/4"T)

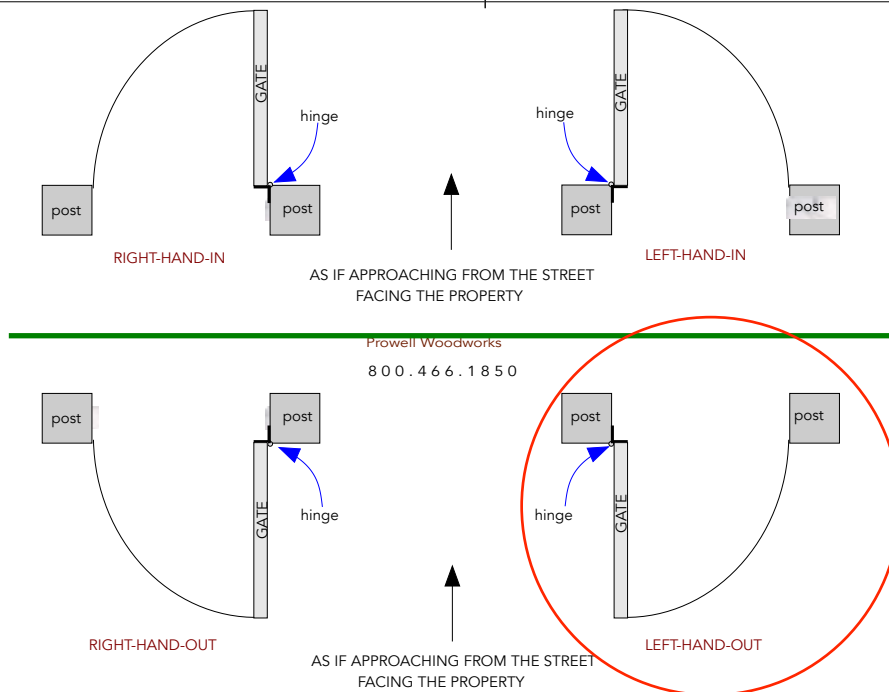

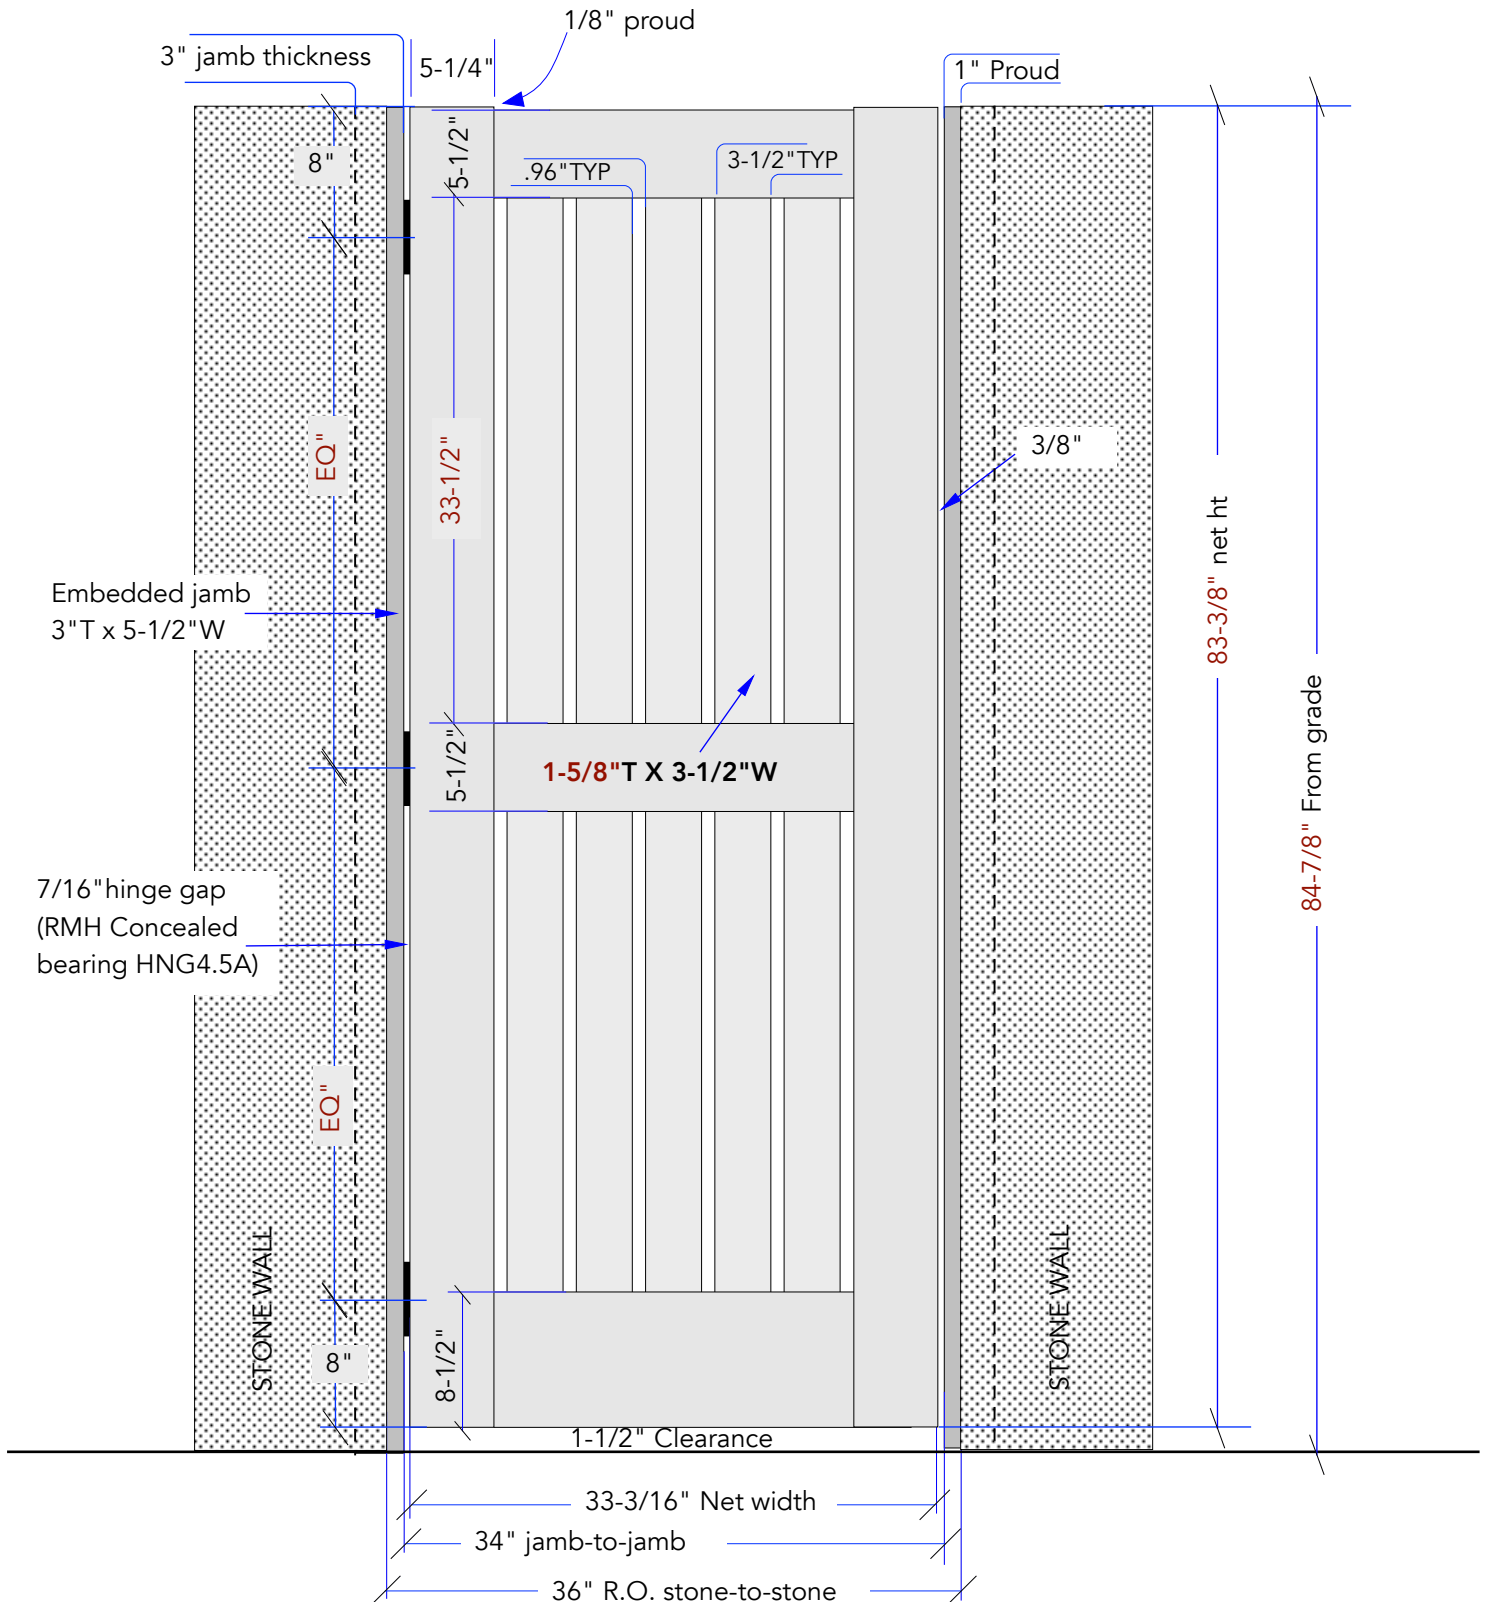



PO#25-- -GLASSMAN Gates Style #40 (2-1/4" stile/rail thickness)

**P**rowell Woodworks  
800.466.1850

Dated June 27, 2025

Carefully review this drawing and noted specifications for you made-to-order product. Final approval is required before production can begin, at which point no returns or refunds will be granted. You will receive an e-signature link to transmit your final approval.

**POSTS AND CAPS NOT INCLUDED**

**POOL HOUSE SHOWER ENCLOSURE GATE-- -PRODUCT SPECIFICATIONS / NOTES**

**Product:** Garden Gate Style #40. Pickets 1-5/8" T x 3-1/2" W  
(.96" spacing)

**Material:** Clear Western Cedar

**Construction:** Mortise and Tenon

**Dimension:** R.O: 36" X 83-3/8" Net ht

**Stile/rail Thickness:** 2-1/4"

**Swing Direction:** Left-Hand-In

**Latch:** Site provided

**Hinge:** Site provided

**Lead Time:** Approx 3 months +/- from approval

**Ship To:** Englewood, CO

**Notes:**

\*1-1/2" bottom clearance

Jambs: 3" T x 5-1/2" W

