


GATE #2 FIRECOURT

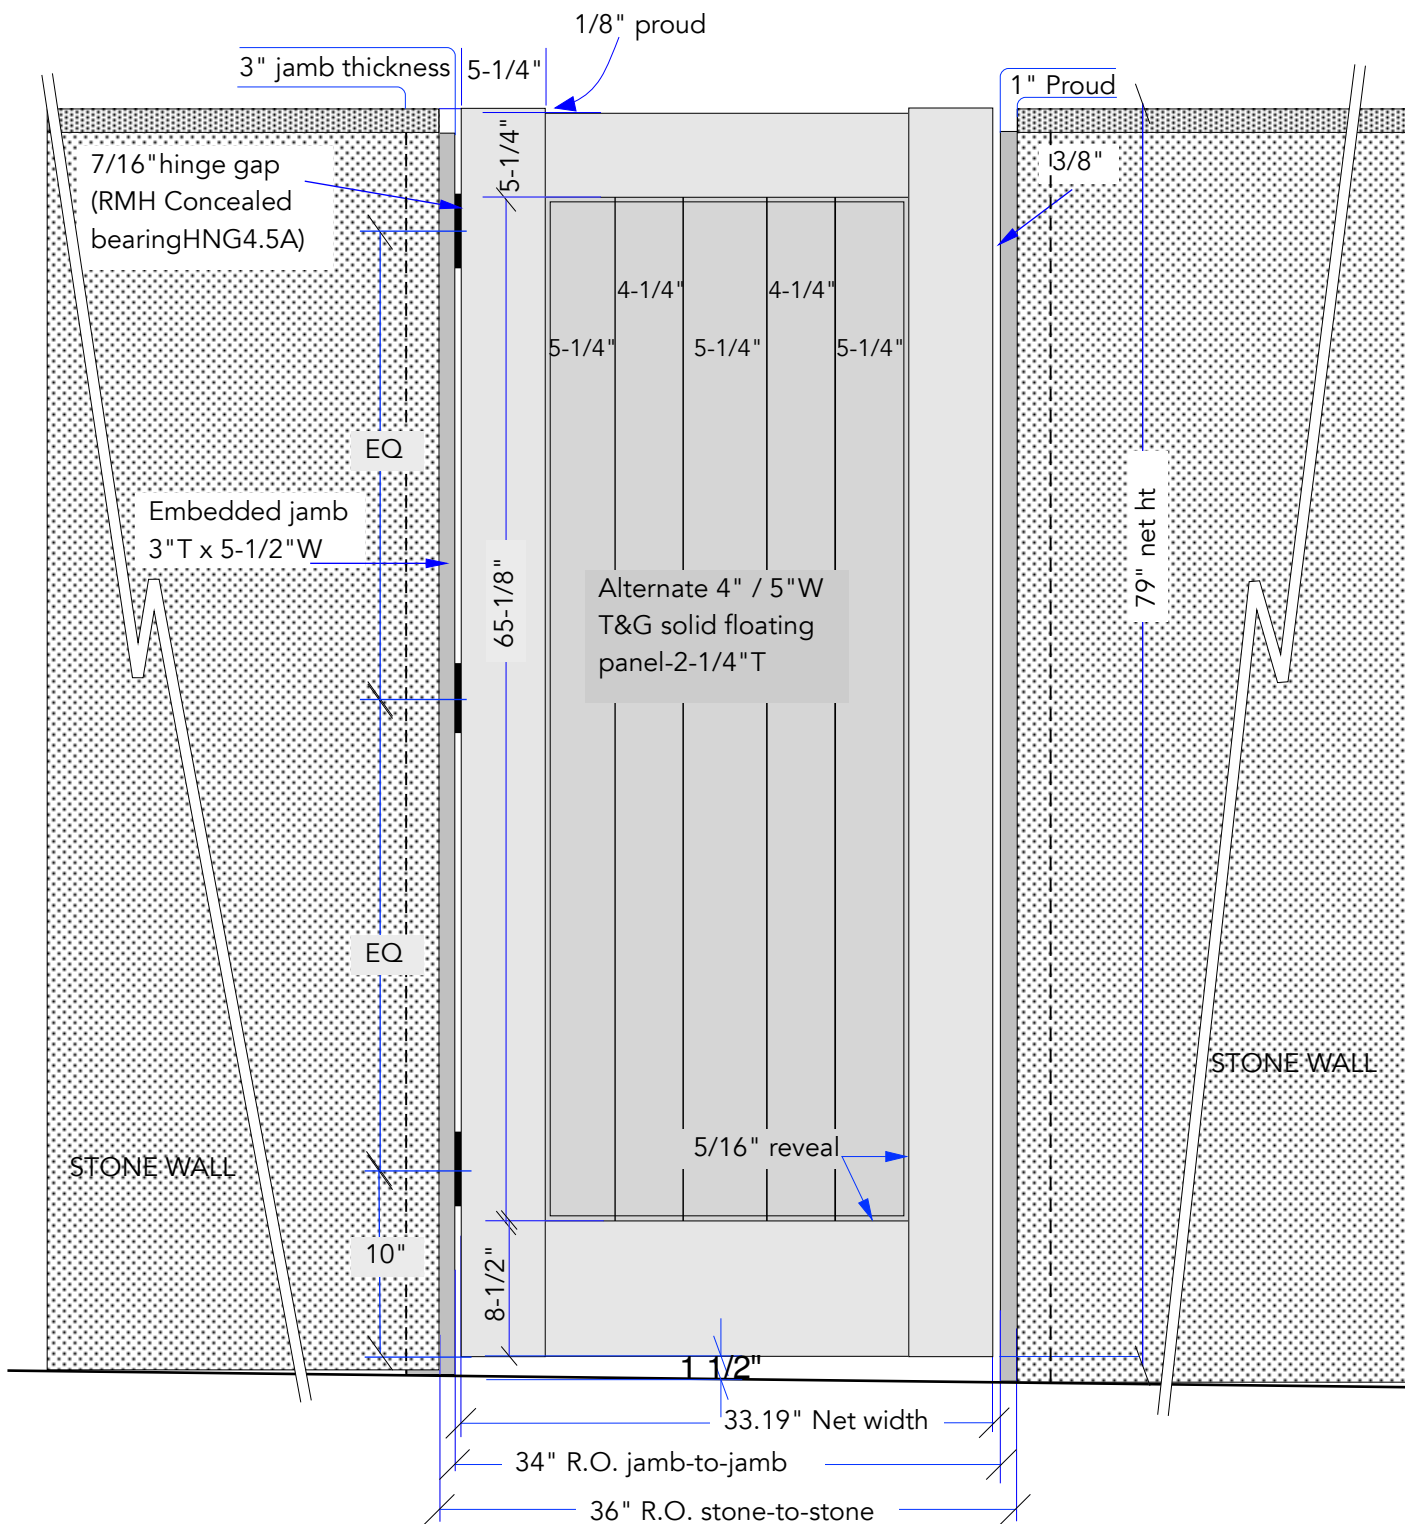


Carefully review this drawing and noted specifications for you made-to-order product. Final approval is required before production can begin, at which point no returns or refunds will be granted. You will receive an e-signature link to transmit your final approval.

POSTS AND CAPS NOT INCLUDED


GATE #2 FIRECOURT--- -PRODUCT SPECIFICATIONS / NOTES

Product: Garden Gate Style #72 w/2-1/4" T T&G panel
Material: Clear Western Cedar
Construction: Mortise and Tenon
Dimension: R.O: 36" X 70" net height
Thickness: 2-1/4"
Swing Direction: Left-hand-In

Latch: Site provided
Hinge: Site provided
Lead Time: Approx 8 + wks from approval
Ship To: Englewood, CO
Notes:

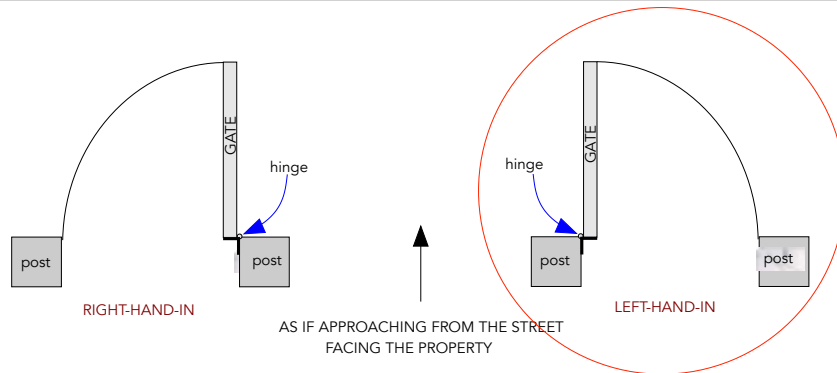

Prowell Woodworks
800.466.1850

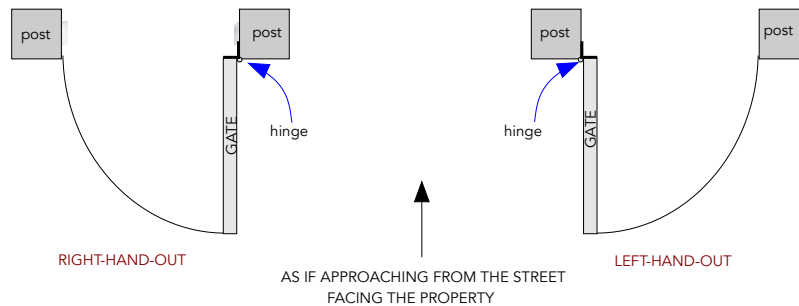


PO#25-- -GLASSMAN Gates Style #72 (2-1/4" thickness)

Prowell **W**oodworks
800.466.1850

Viewed on approach from street

Dated Jan 10 2025

GATE #4 MASTER BATH TERRACE

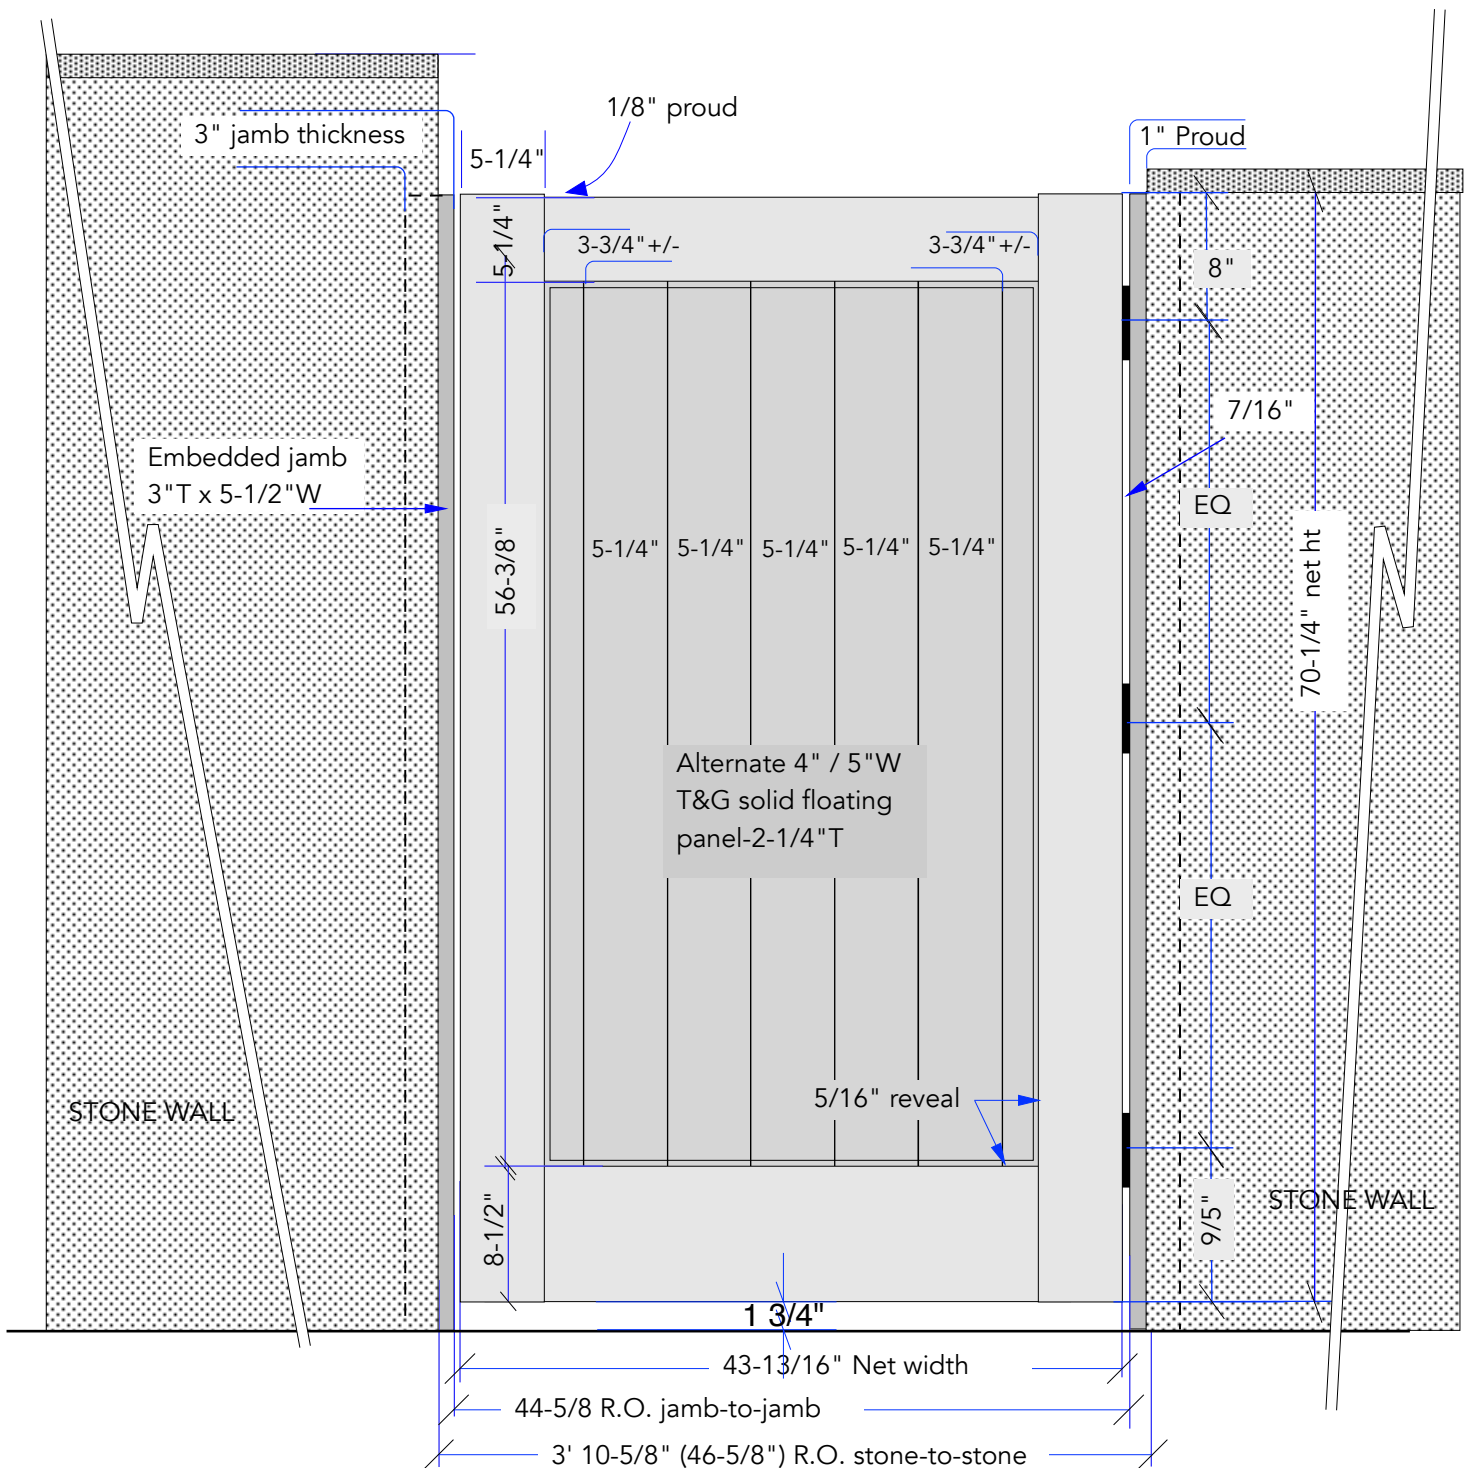


Carefully review this drawing and noted specifications for you made-to-order product. Final approval is required before production can begin, at which point no returns or refunds will be granted. You will receive an e-signature link to transmit your final approval.

POSTS AND CAPS NOT INCLUDED

GATE #4 MASTER BATH TERRACE--- -PRODUCT SPECIFICATIONS / NOTES

Product: Garden Gate Style #72 w/2-1/4" T T&G panel
Material: Clear Western Cedar
Construction: Mortise and Tenon
Dimension: R.O: 3' 10-5/8" X 69-3/4" net height
Thickness: 2-1/4"
Swing Direction: Right-hand-In

Latch: Site provided
Hinge: Site provided
Lead Time: Approx 8 + wks from approval
Ship To: Englewood, CO
Notes: 1-3/4" bottom clearance

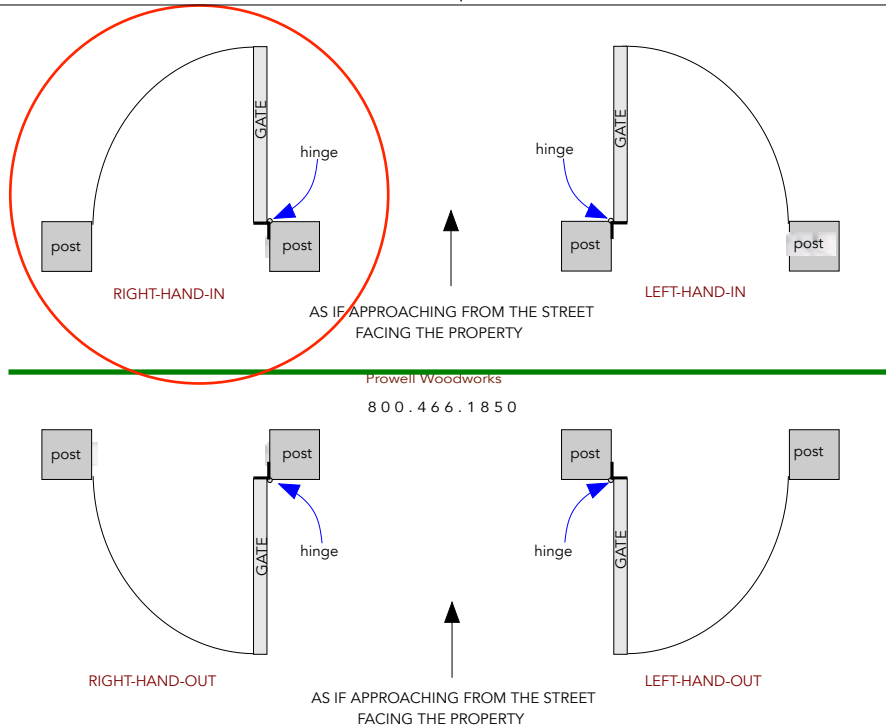



PO#25-- -GLASSMAN Gates Style #5 (2-1/4" thickness)

Prowell **W**oodworks
800.466.1850

Viewed on approach from street

Dated Jan 10 2025

GATE #5 DOG ENCLOSURE

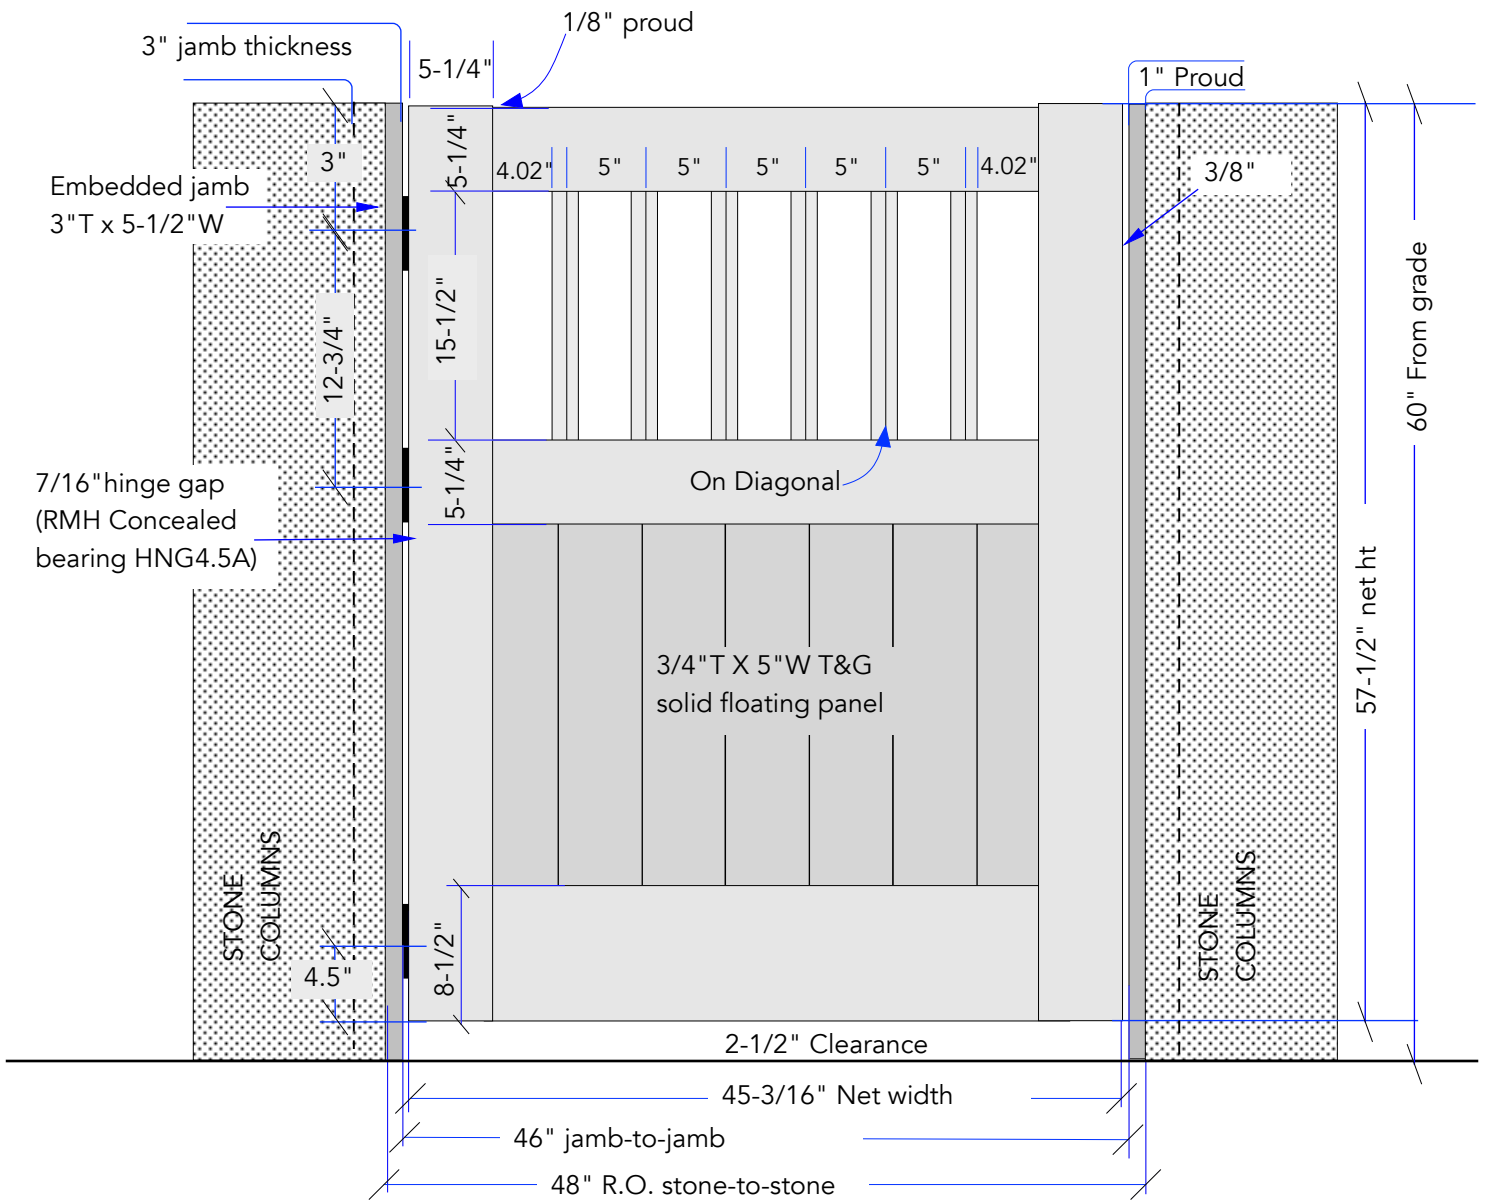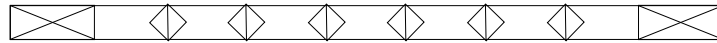

Dated Jan 10 2025


Carefully review this drawing and noted specifications for you made-to-order product. Final approval is required before production can begin, at which point no returns or refunds will be granted. You will receive an e-signature link to transmit your final approval.

POSTS AND CAPS NOT INCLUDED

GATE #5 DOG ENCLOSURE-- -PRODUCT SPECIFICATIONS / NOTES

Product: Garden Gate Style #5 3/4" T x 5" W T&G panel & diagonal pickets
Material: Clear Western Cedar
Construction: Mortise and Tenon
Dimension: R.O: 48" X 60" ht from grade
Thickness: 2-1/4"
Swing Direction: Left-Hand-Out

Latch: Site provided
Hinge: Site provided
Lead Time: Approx 8 + wks from approval
Ship To: Englewood, CO
Notes: 2-1/2" bottom clearance

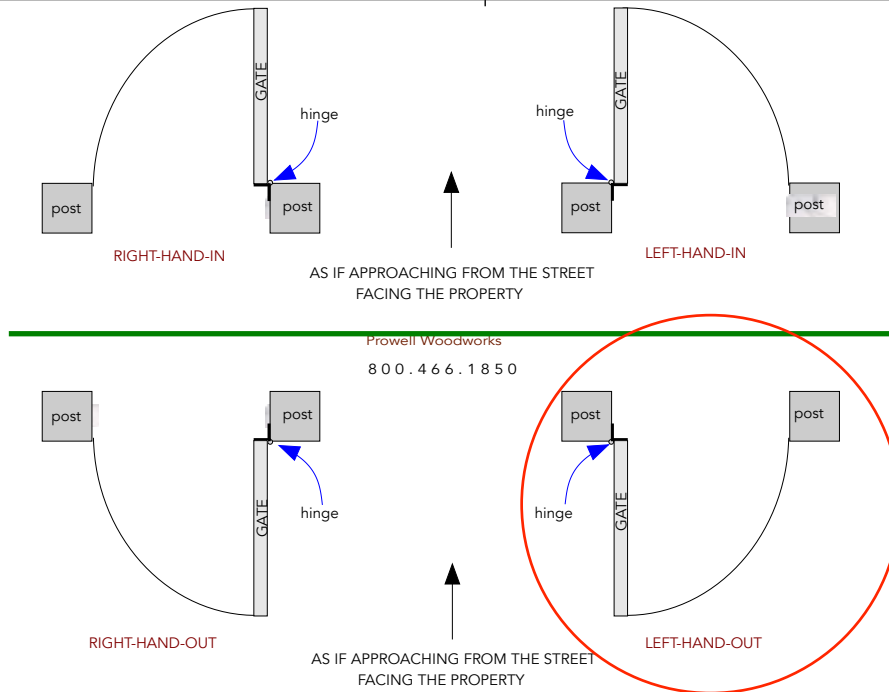


PO#25-- -GLASSMAN Gates Style #5 (1-5/8" thickness)

Prowell **W**oodworks
800.466.1850

Viewed on approach from street

Dated Jan 10 2025

POOL HOUSE SHOWER ENCLOSURE GATE

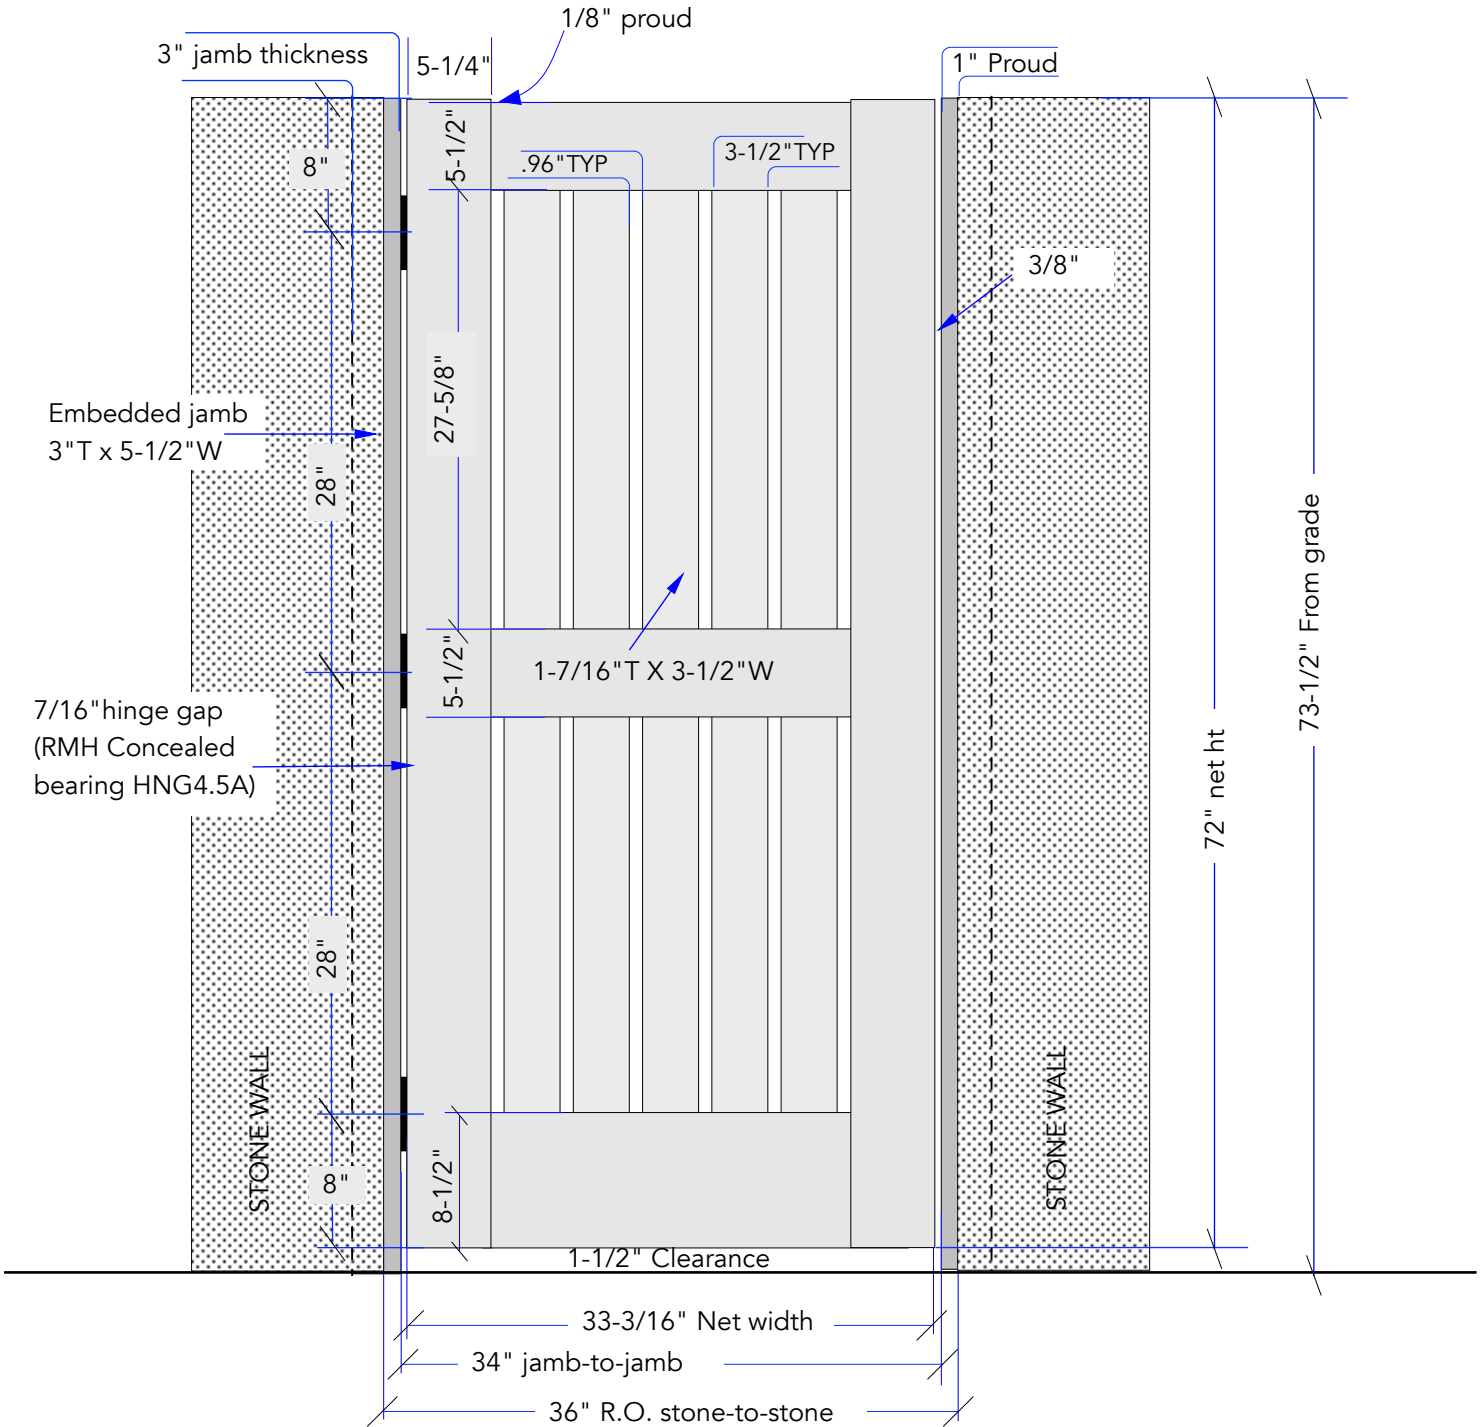

Carefully review this drawing and noted specifications for you made-to-order product. Final approval is required before production can begin, at which point no returns or refunds will be granted. You will receive an e-signature link to transmit your final approval.

POSTS AND CAPS NOT INCLUDED

POOL HOUSE SHOWER ENCLOSURE GATE-- -PRODUCT SPECIFICATIONS / NOTES

Product: Garden Gate Style #40. Pickets 1-7/16" T x 3-1/2" W (.96" spacing)
Material: Clear Western Cedar
Construction: Mortise and Tenon
Dimension: R.O: 36" X 72" Net ht
Thickness: 1-5/8"
Swing Direction: Left-Hand-In

Latch: Site provided
Hinge: Site provided
Lead Time: Approx 8 + wks from approval
Ship To: Englewood, CO
Notes: 1-1/2" bottom clearance

