


Prowell Woodworks
800.466.1850

PO#2537-BESED A-Fence style #1. 1-5/8" thickness

Section A

Two (2) identical panels

Dated: Aug. 22, 202

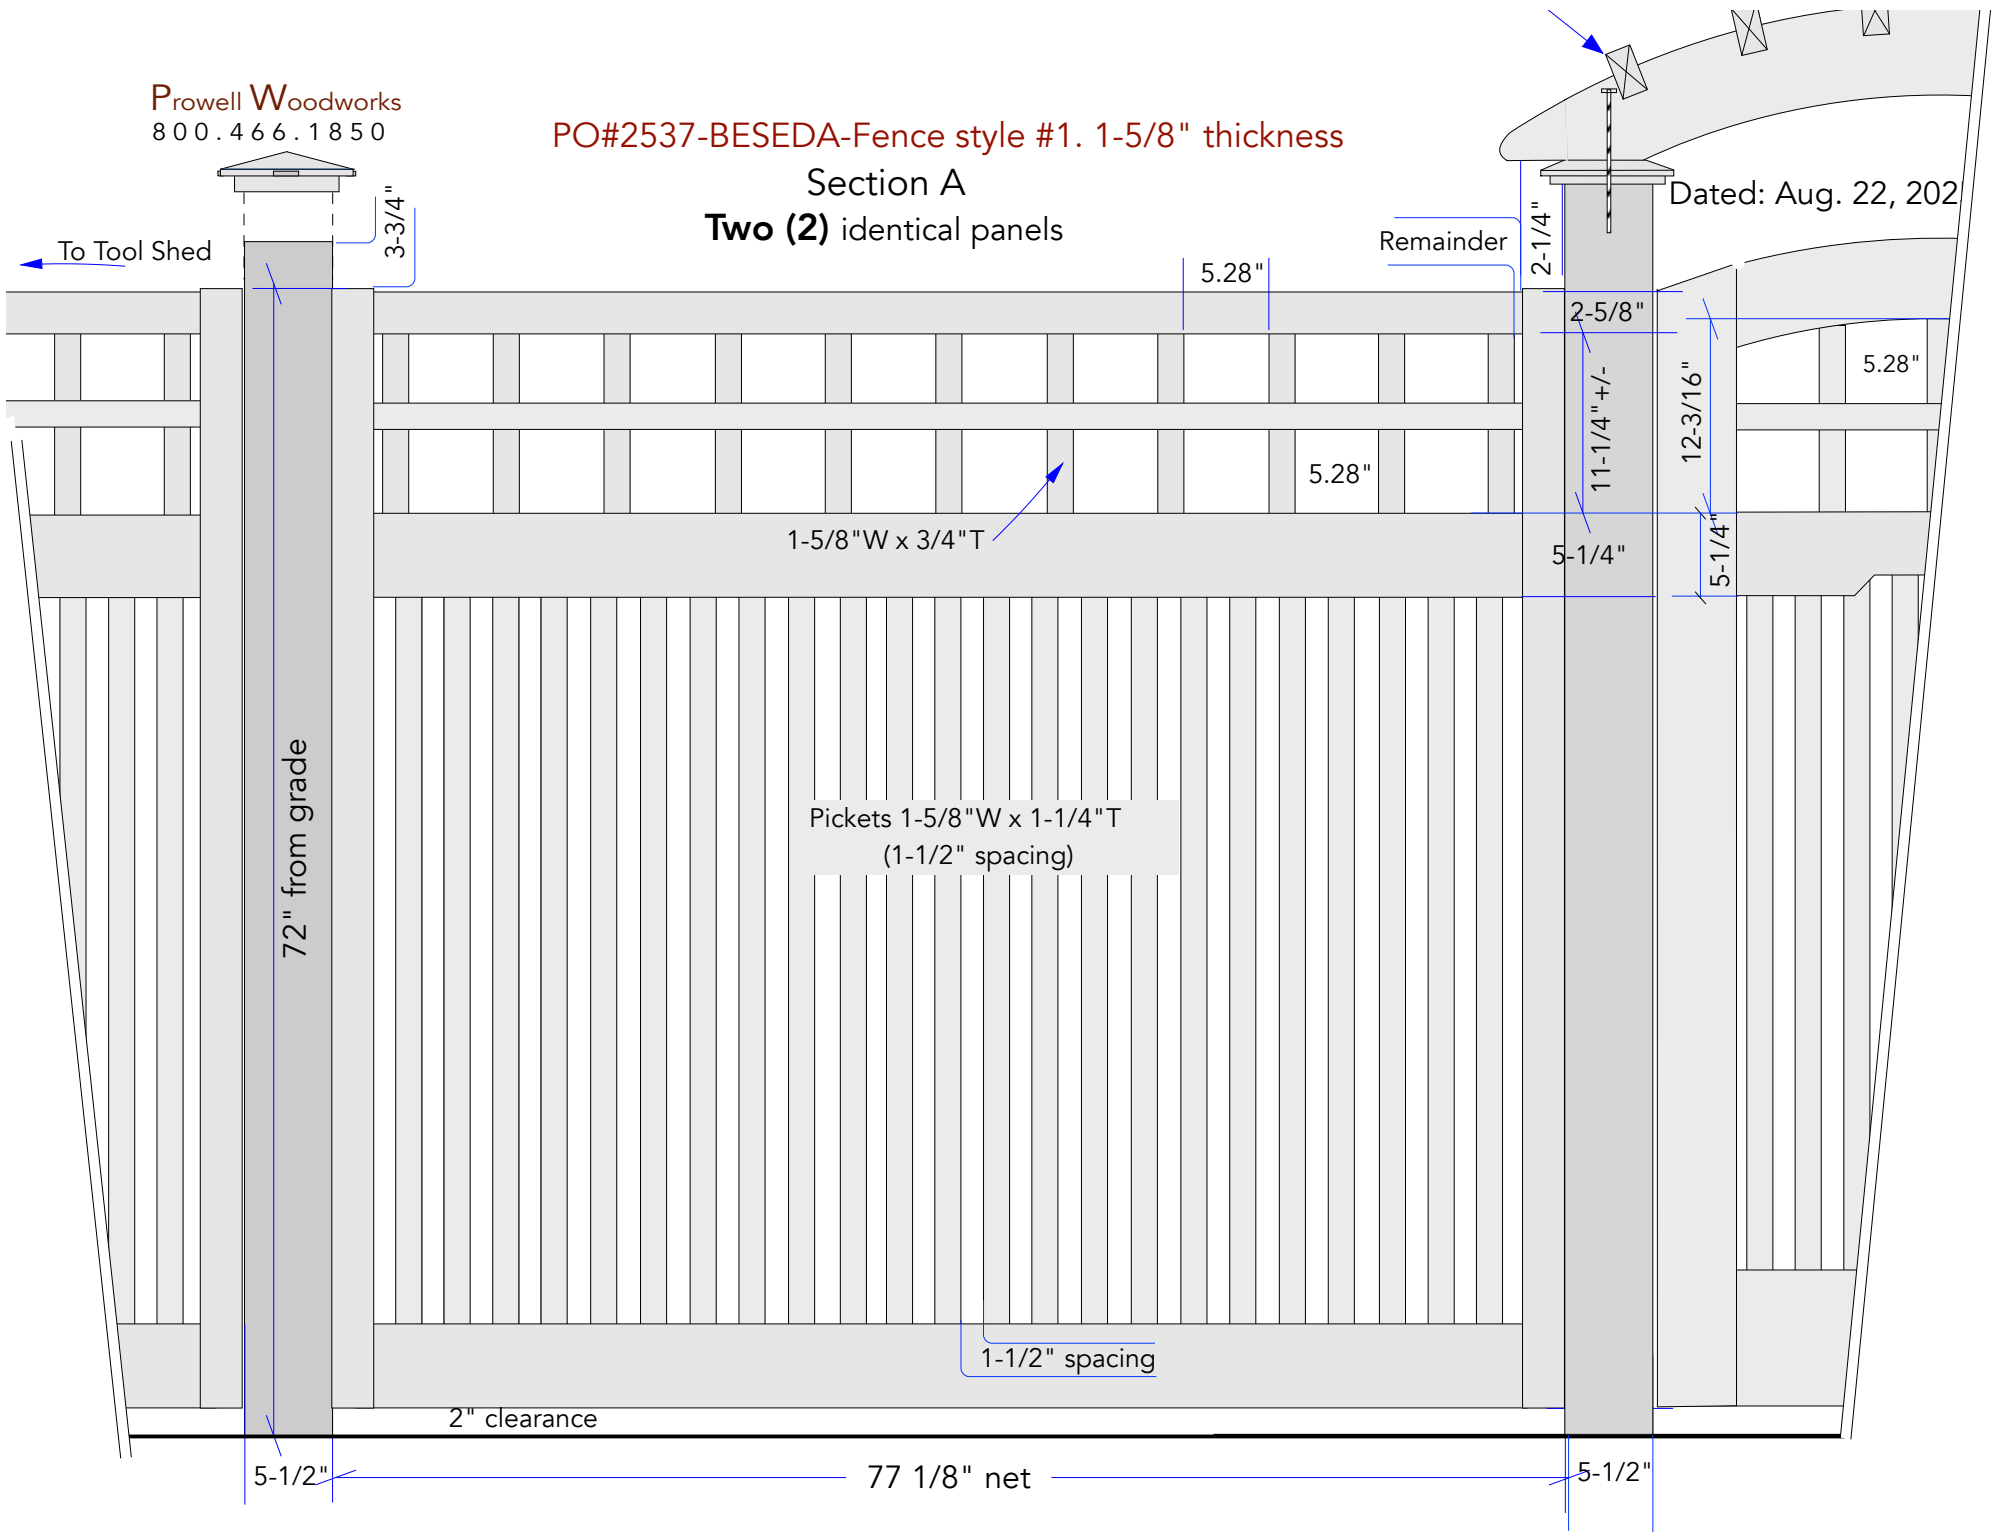


Arbor here


Prowell Woodworks
800.466.1850

PO#2537-BESED A-Fence style #1. 1-5/8" thickness

Dated: Aug. 22, 2025

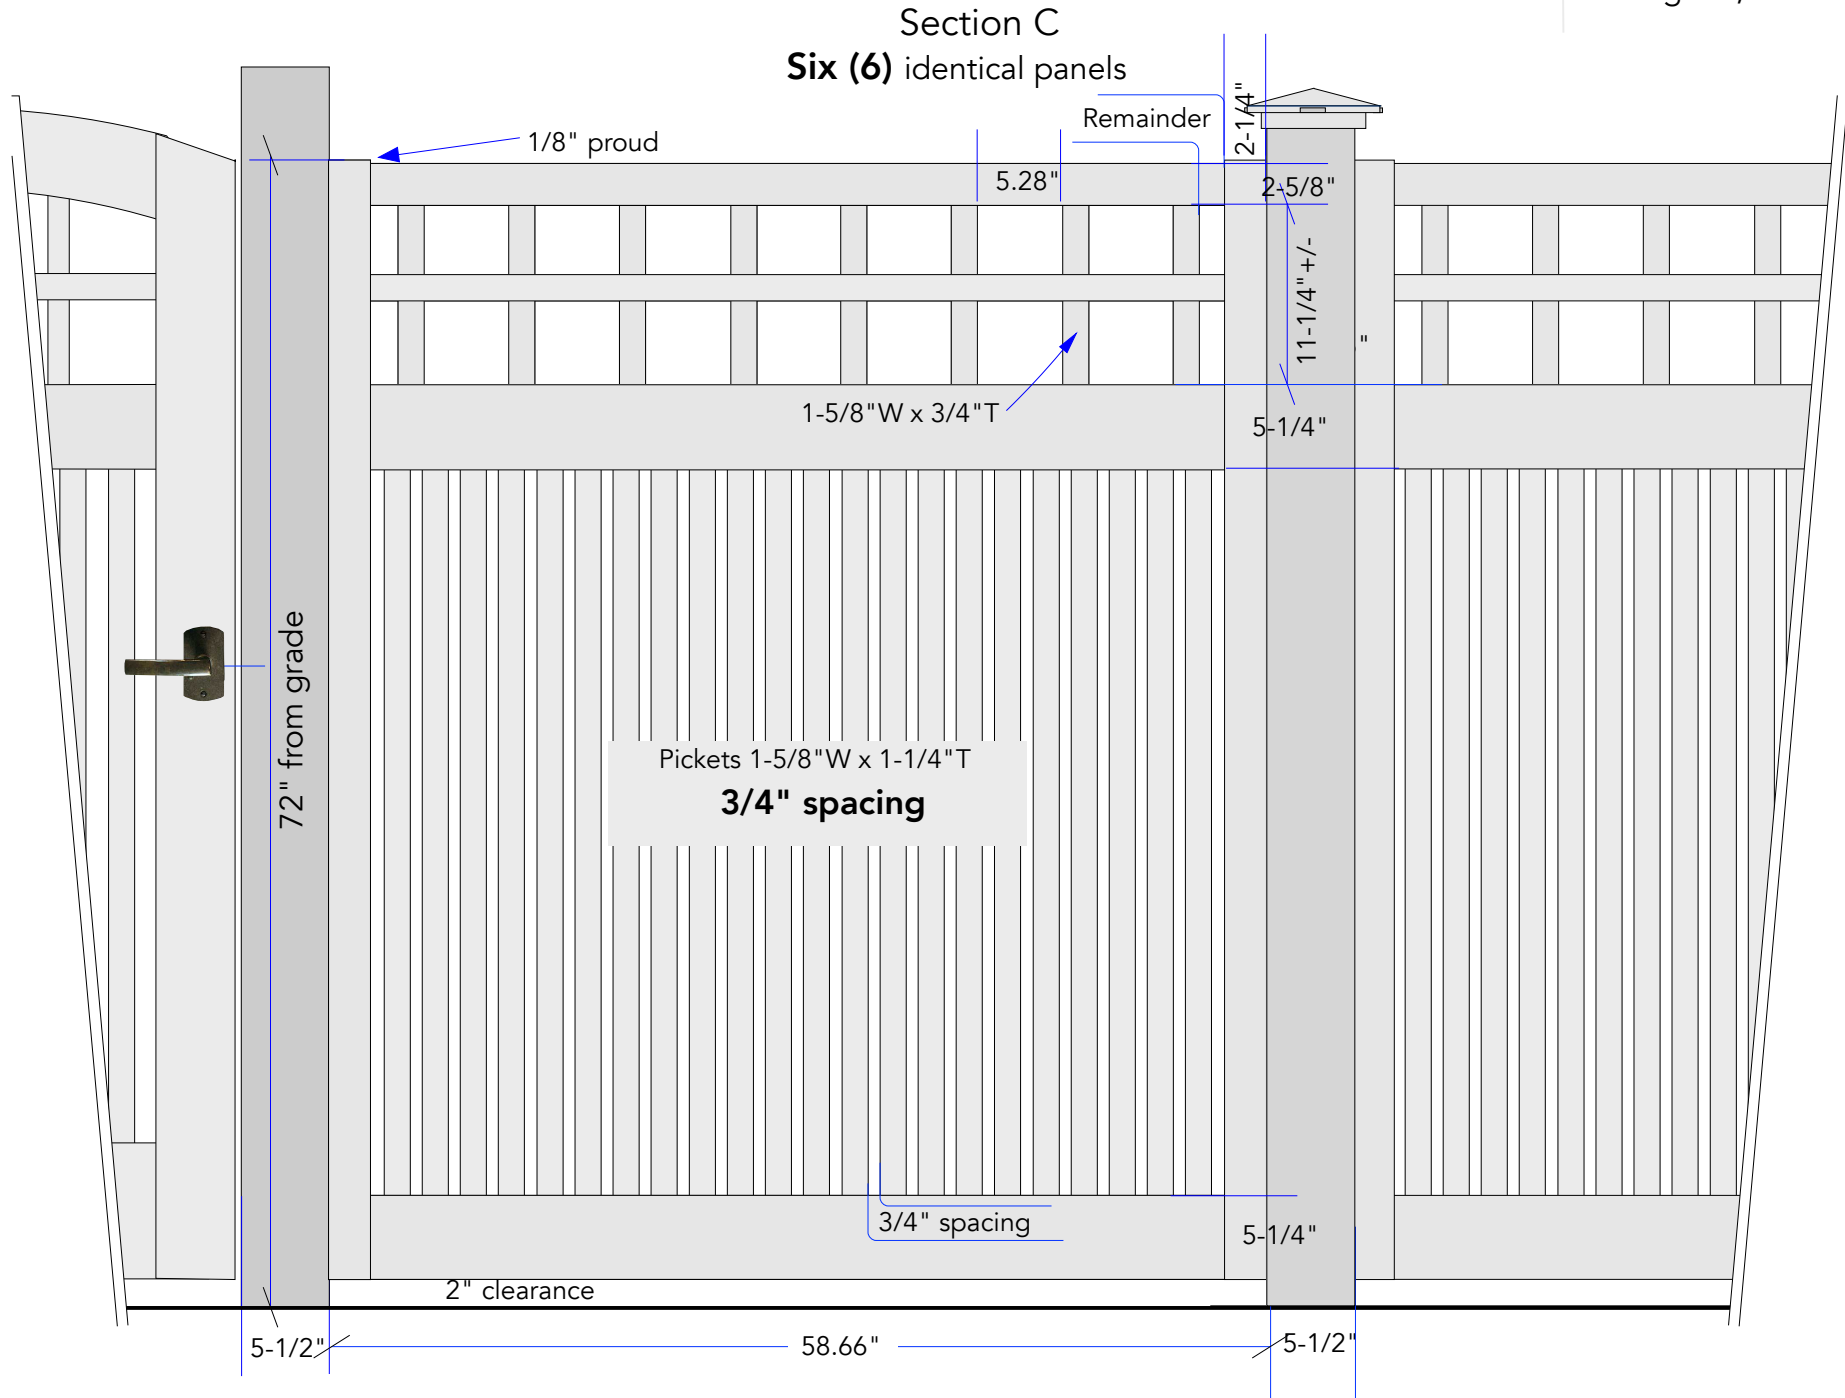

Section D
One (1) panel

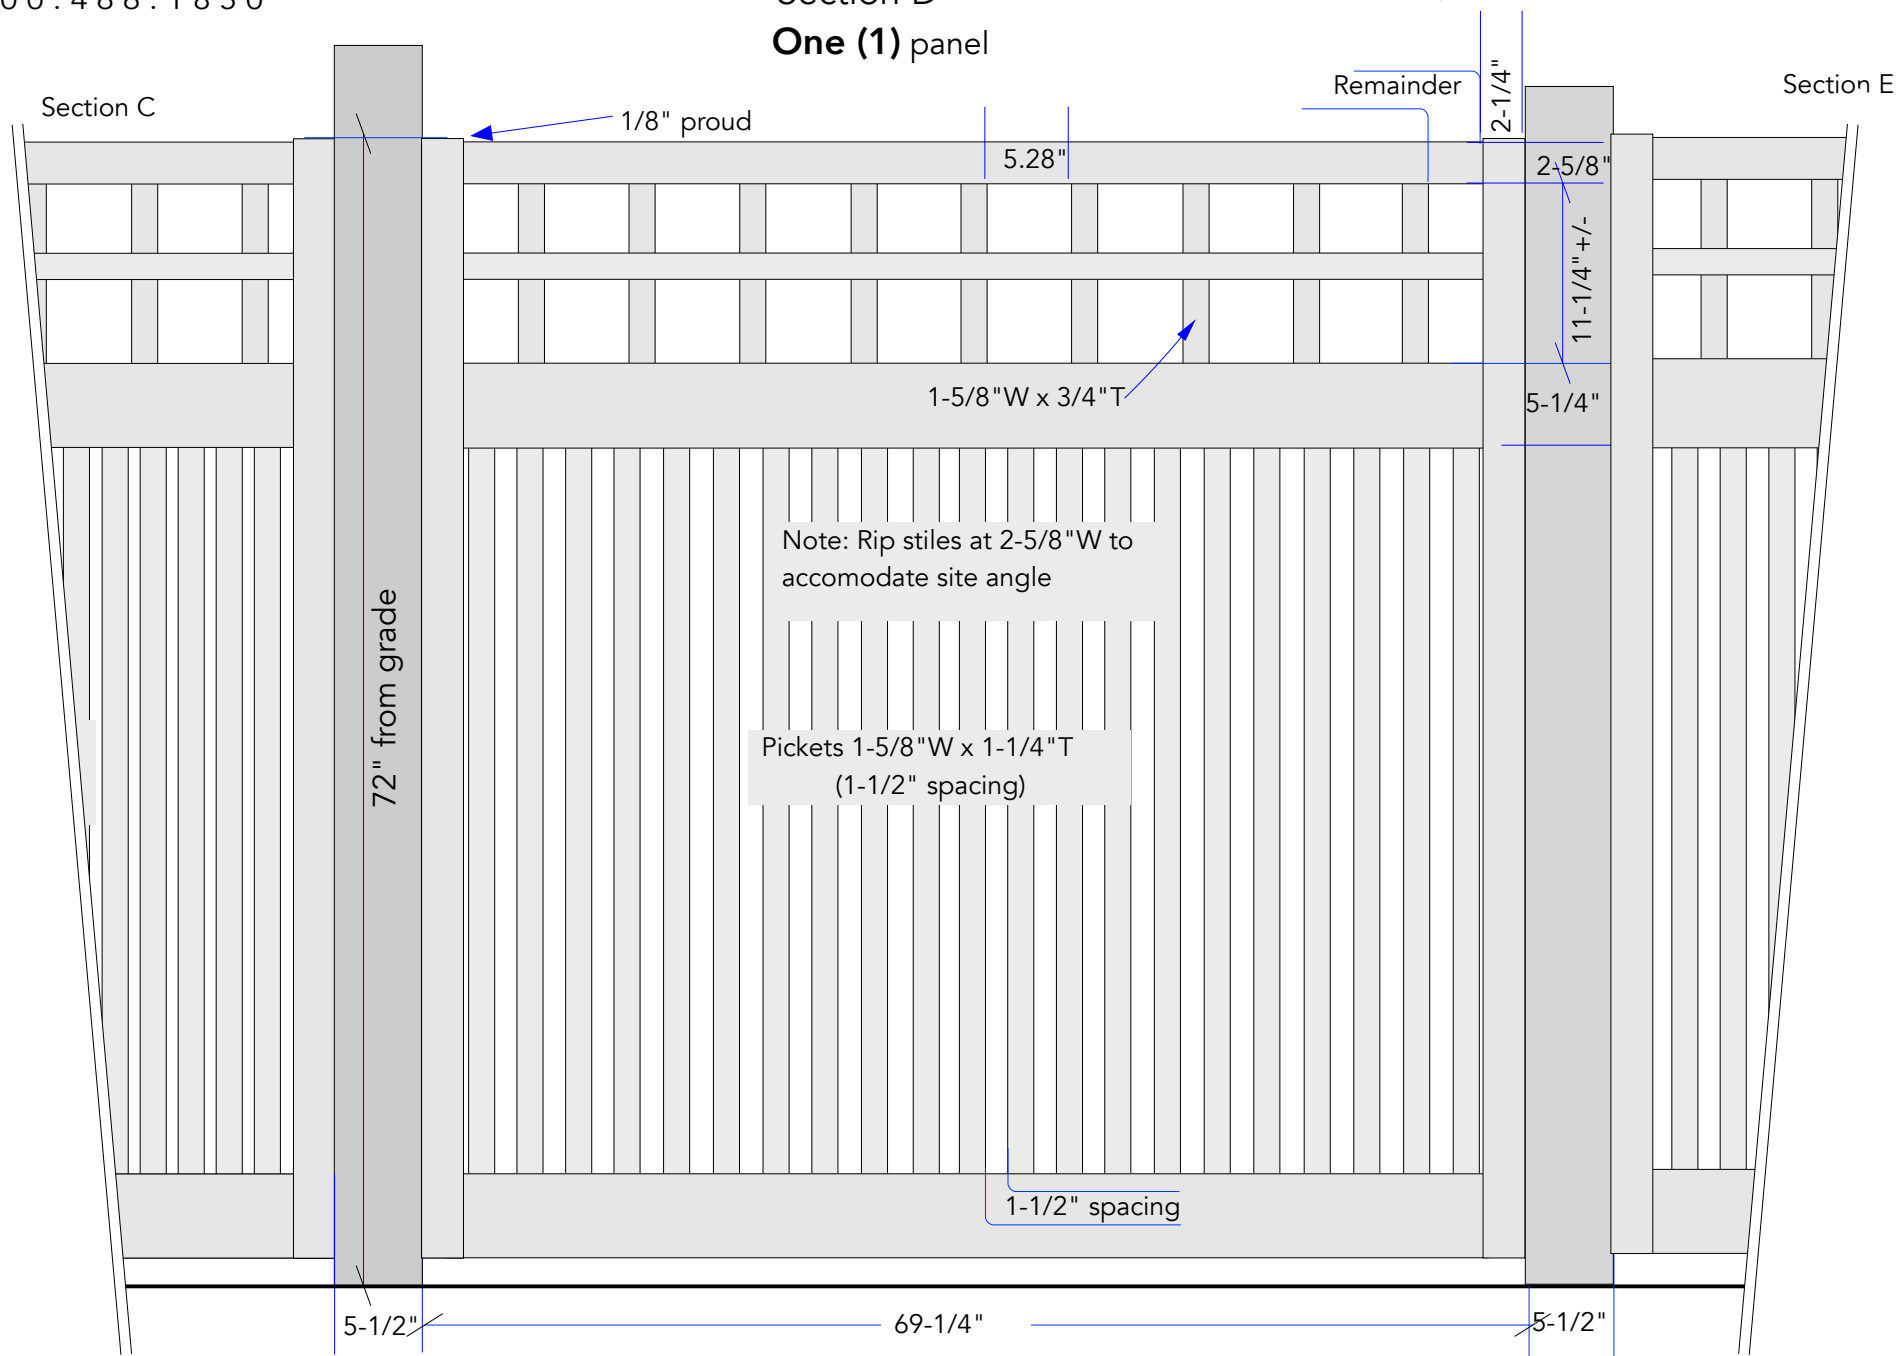

Section D

One (1) panel

1/8" proud

5.28"

Remainder

2-1/4"

2-5/8"

11-1/4" +/-

5-1/4"

Pickets 1-5/8"W x 1-1/4"T
(1-1/2" spacing)

1-1/2" spacing

5-1/2"

61-1/4"

5-1/2"