


Prowell Woodworks  
800.466.1850

PO#2537-BESED A-Fence style #1. 1-5/8" thickness

Section A

Two (2) identical panels

Dated: Aug. 22, 202

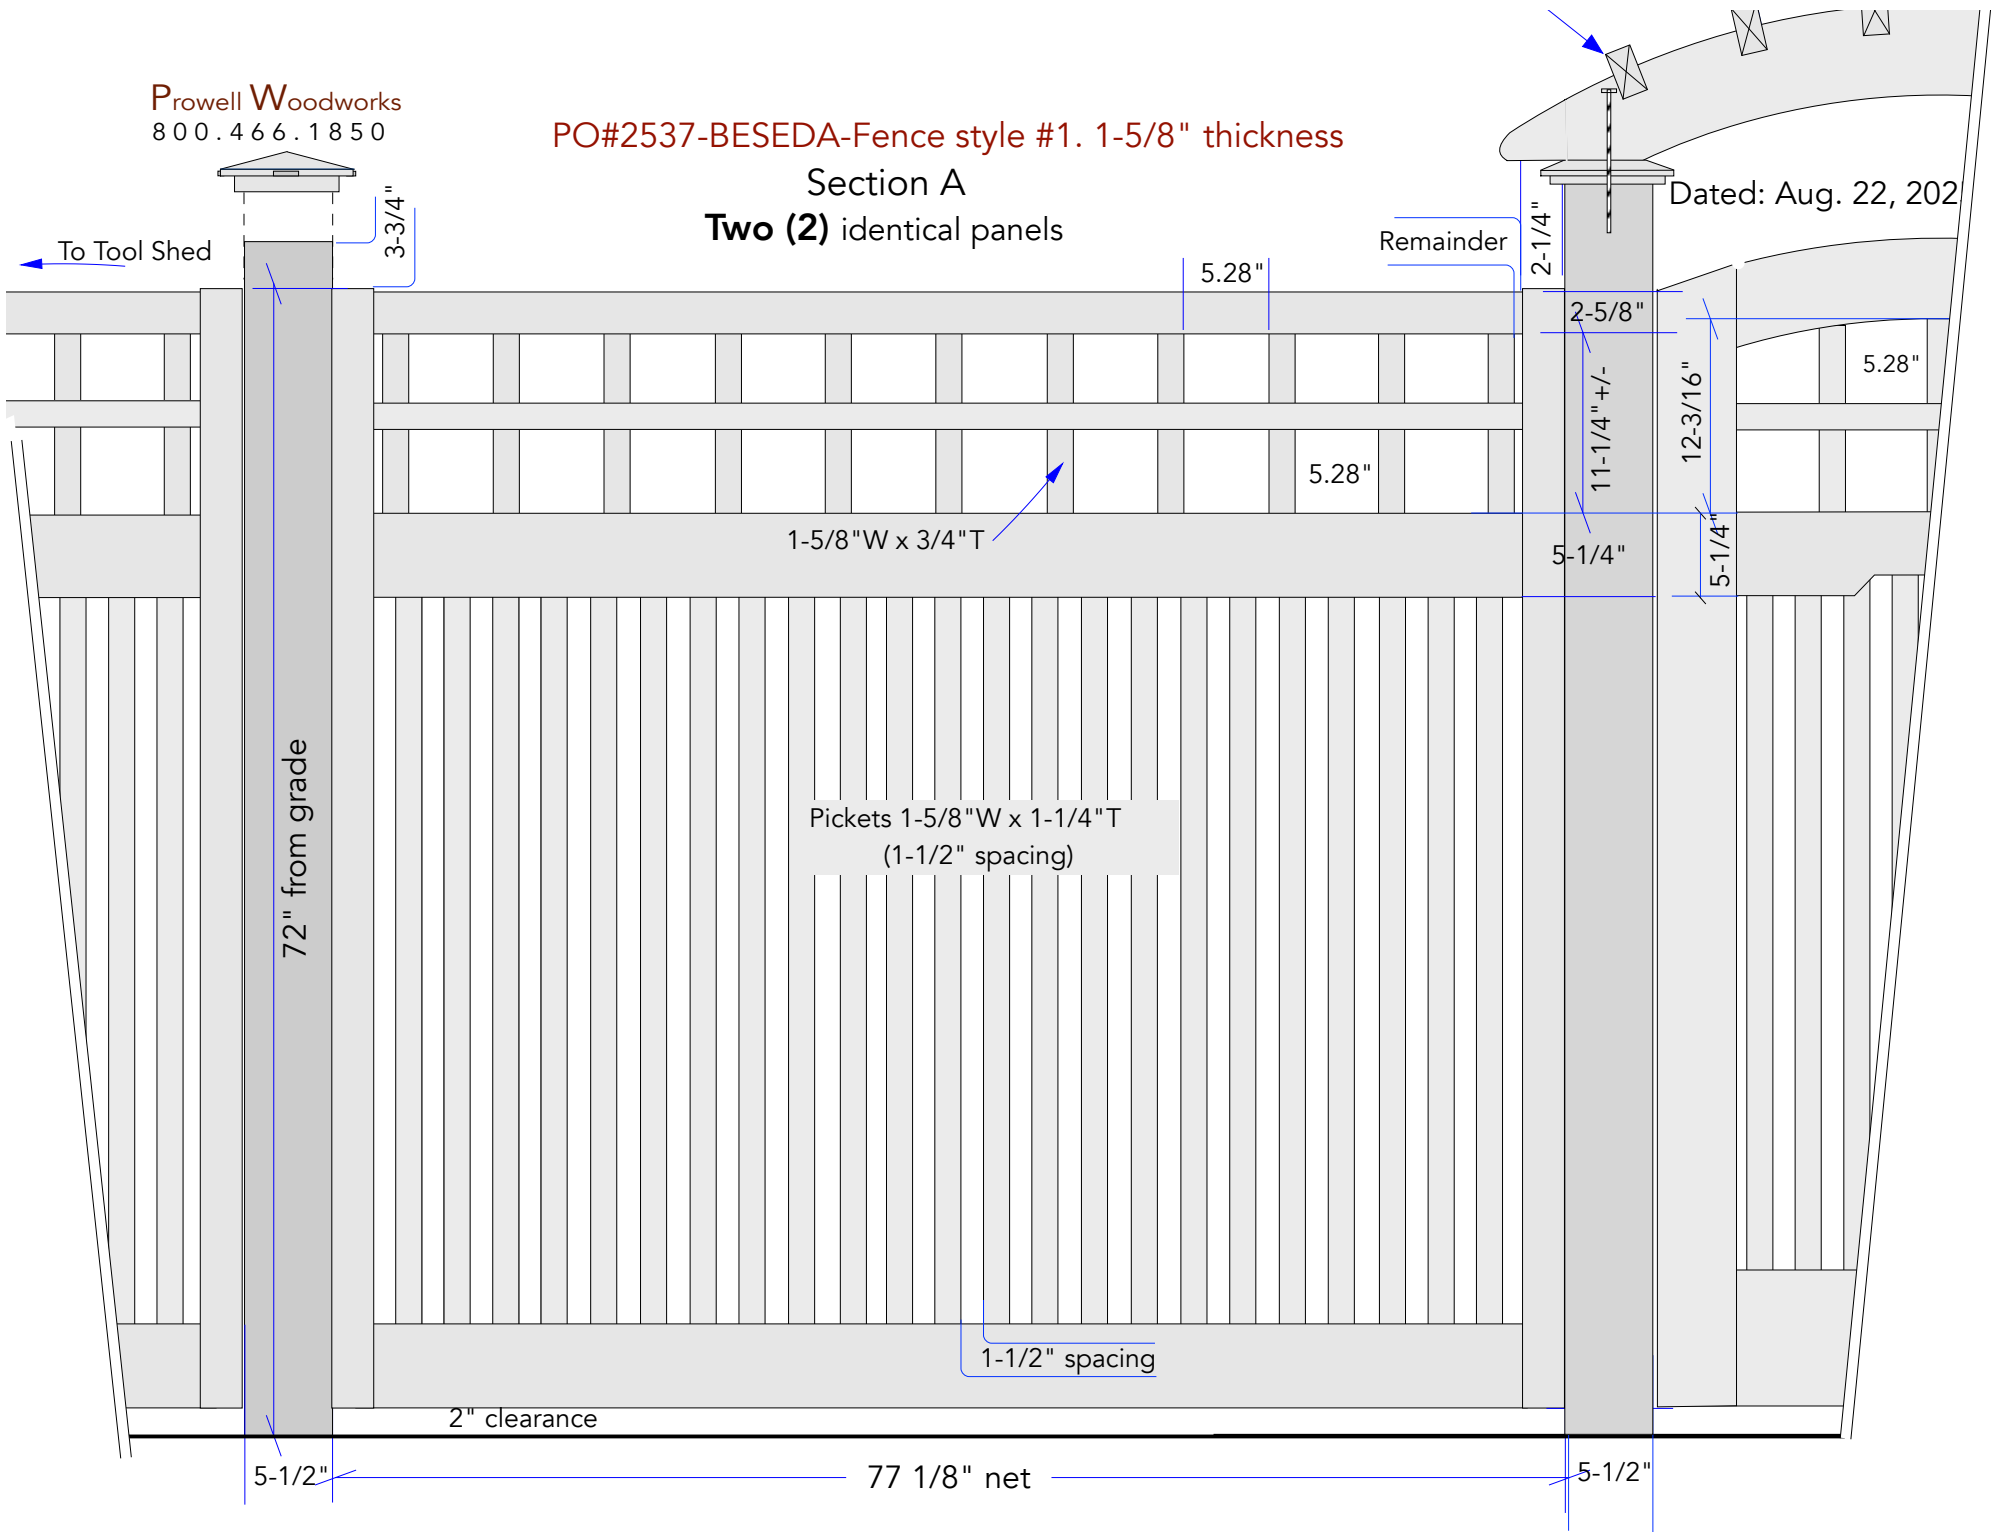


Arbor here

Prowell Woodworks  
800.466.1850

PO#2537-BESED A-Fence style #1. 1-5/8" thickness

Dated: Aug. 22, 2025

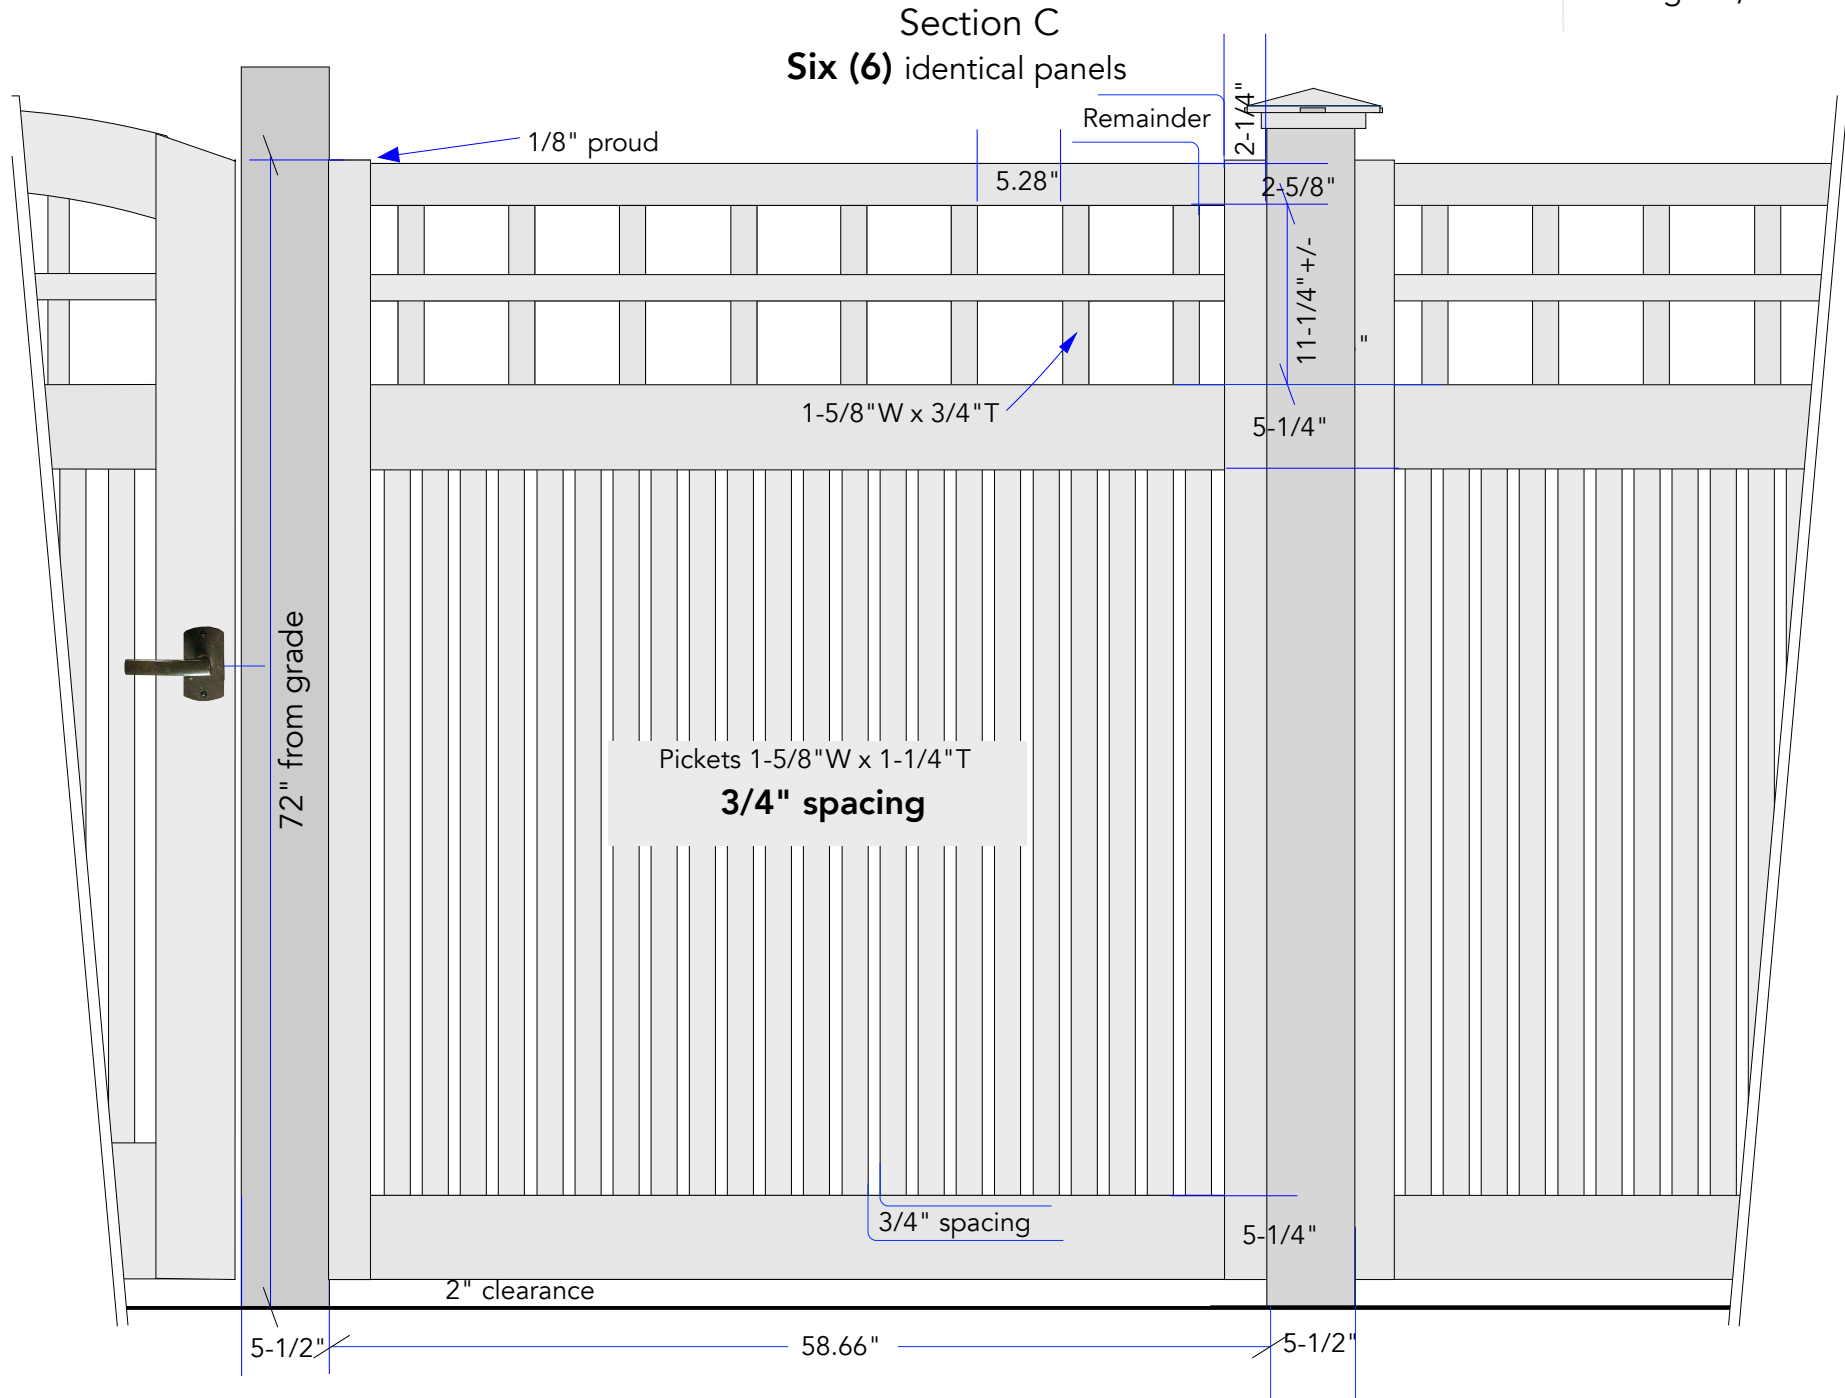

Section D  
**One (1)** panel

