



ROCKY MOUNTAIN

GATE LATCH E701

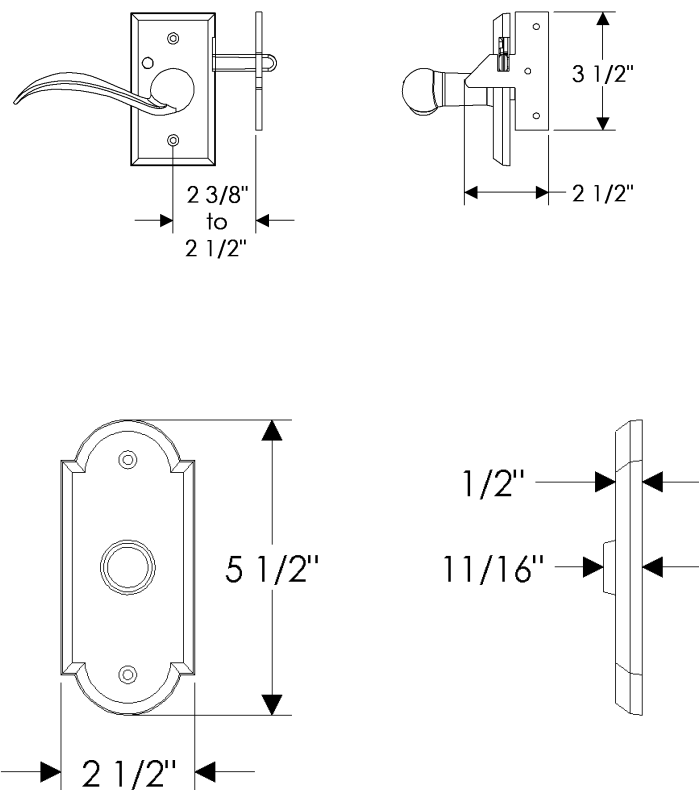




GL Gate Latch—Passage Function

Note: Shown with E701 Arched escutcheon
2 1/2" x 5 1/2"

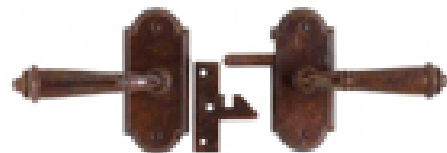

888.788.2013 • www.rockymountainhardware.com • info@rockymountainhardware.com

FOR CLIENT REVIEW AND APPROVAL BEFORE SUBMITTAL TO PROWELL

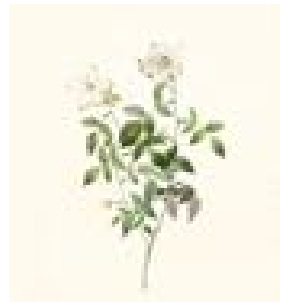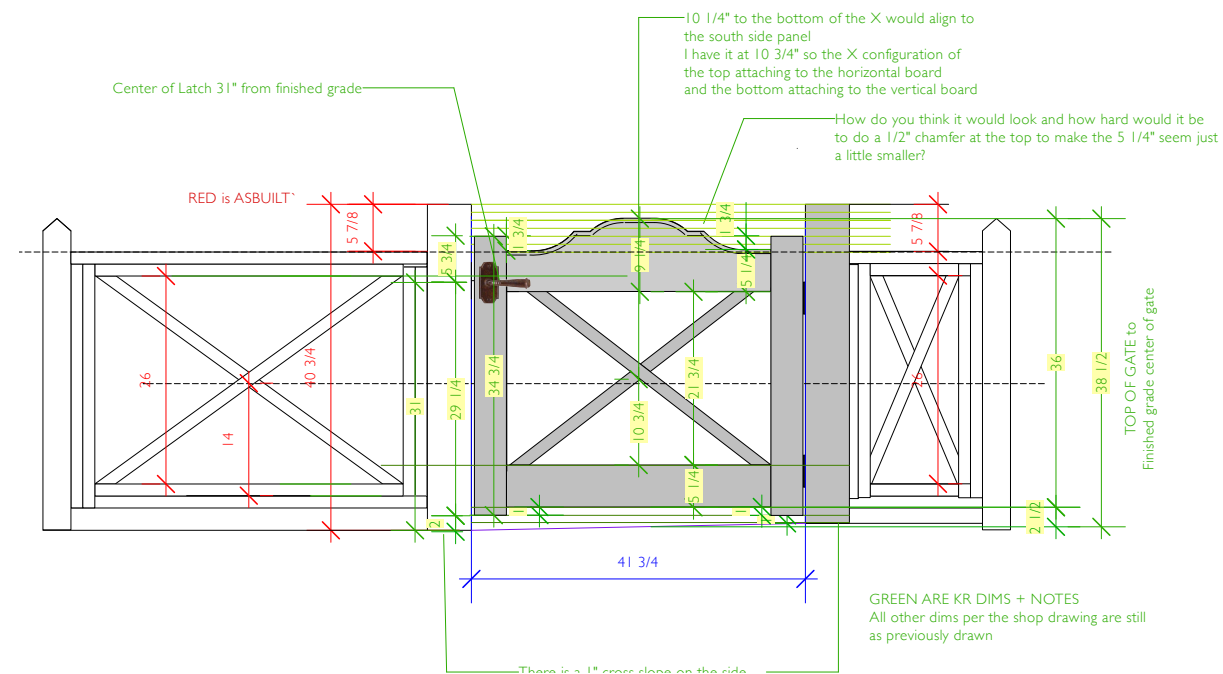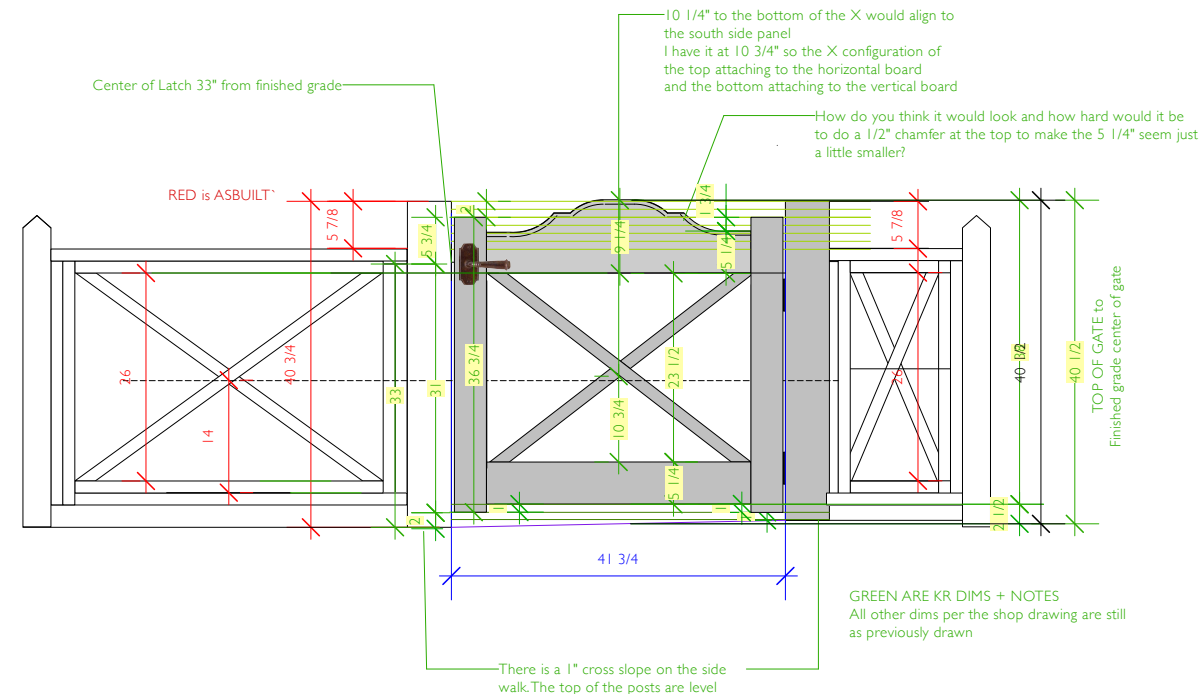

KIM ROONEY

landscape architecture
2307 W. Viewmont W
Seattle wa 98199

kim@kimrooneyinc.com
206-920-1323

PROWELL GATE PLAN
&
PRODUCT SPEC.

PATTERSON RESIDENCE

2507 CRESTMONT PL W
SEATTLE, WA 98199

Drawing by: ZP Date: 10/21/2025
DRAWN BY:
NOTES + DIMS ADDED AFTER SHOP
DRAWING REVIEW
KR 11/20/25

1

MAIN ENTRY GATE

Scale: 1/2" = 1'-0"