


PROWELL WOODWORKS
800.466.1850

PO#2539 North Shore Preserve Ventures.
Set #1. Two pair of identical gates (4 singles)

SET #1
Page 2

Dated Dec 29, 2025

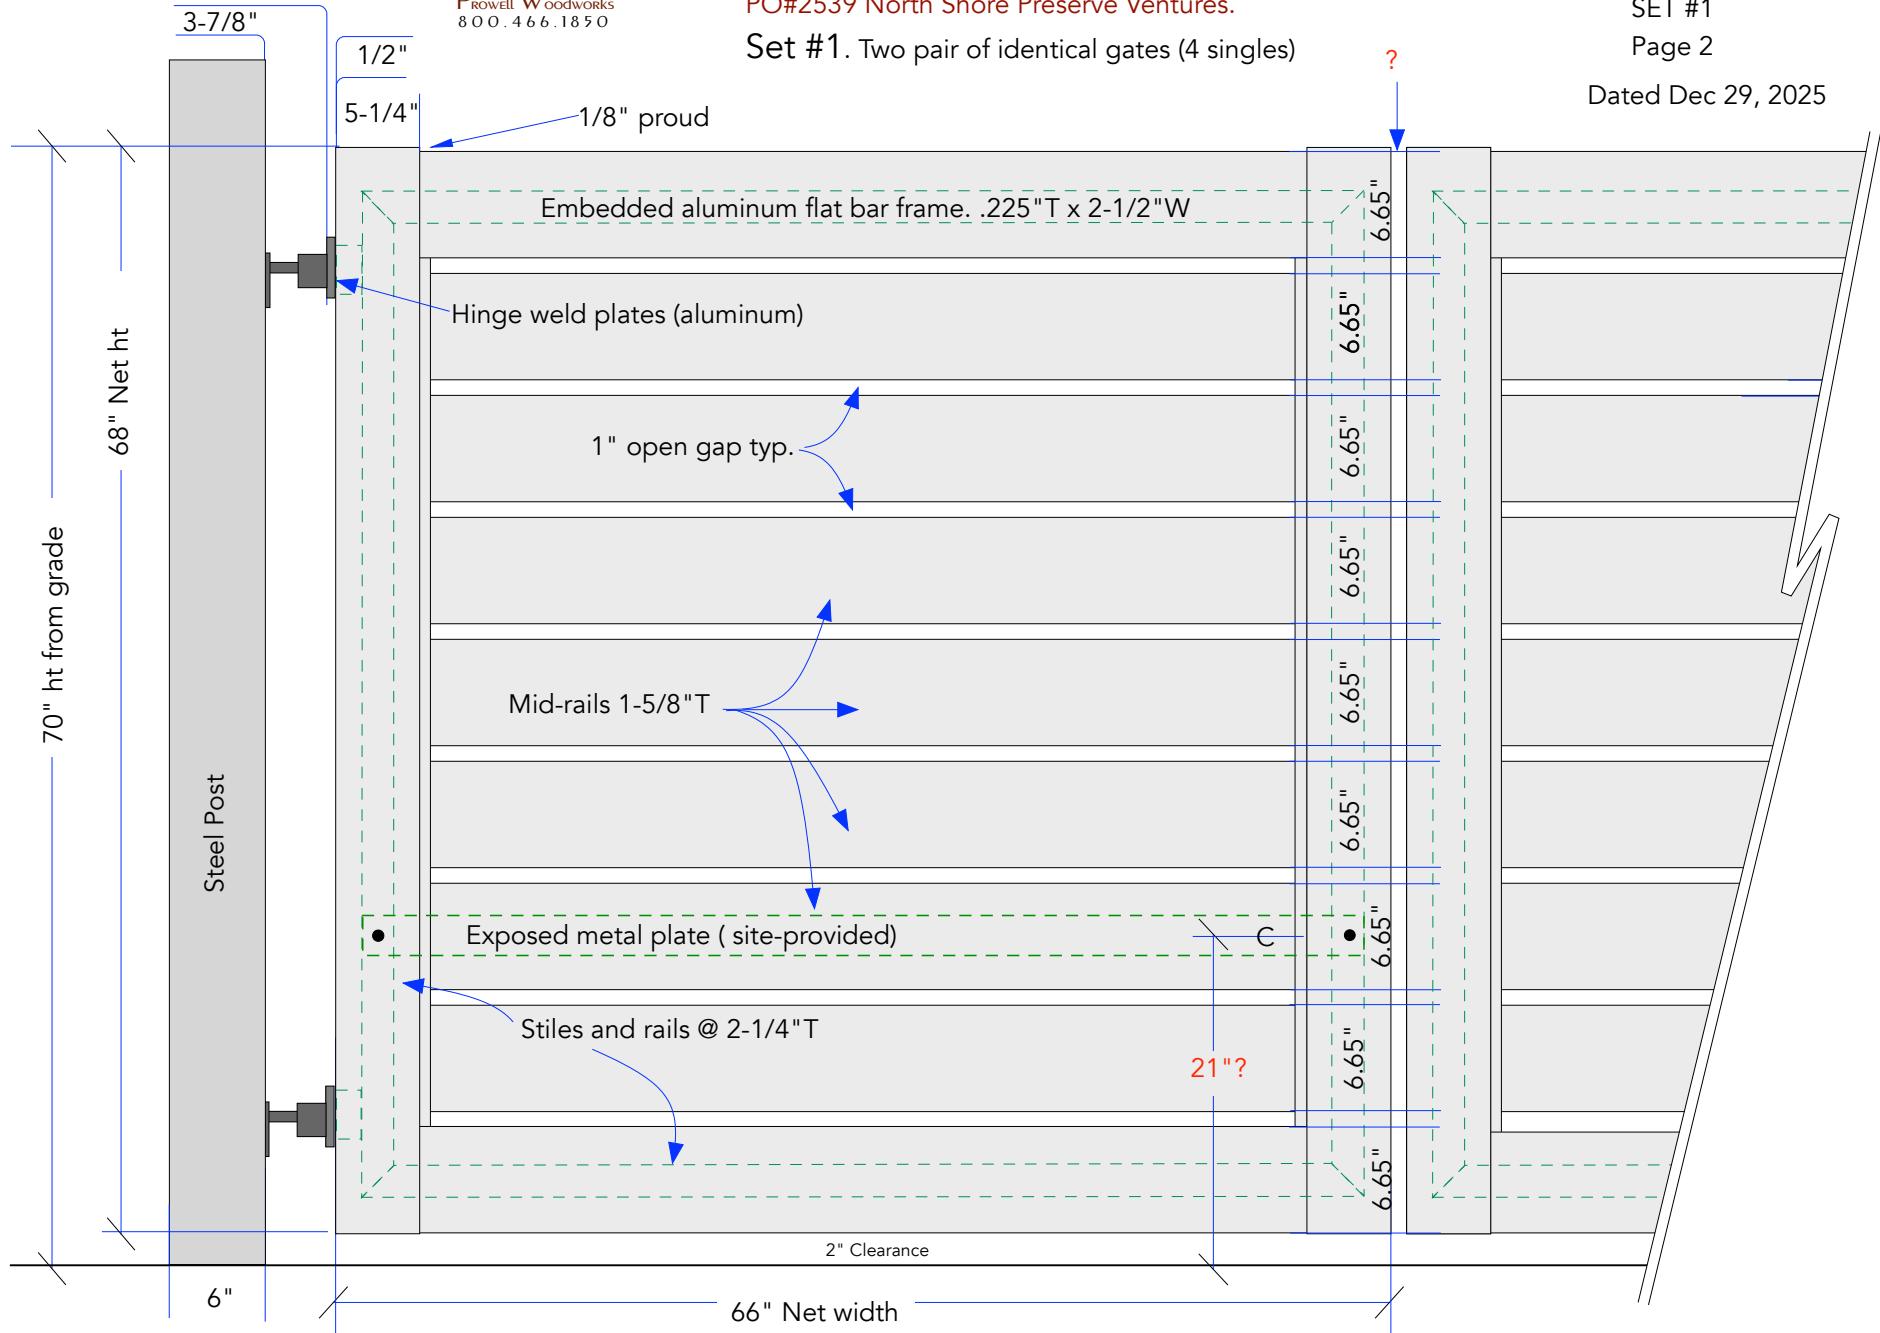

NOTES: Motor arm is at 18-1/2" from grade? Concrete motor footing is formed such that the motor arm mounts to the center of the 3rd rail from the bottom, at 21".(To be field verified)

PO#2539 North Shore Preserve Ventures.

Set #1. Two pair of identical gates (4 singles)

Typ left gate viewed from property side

PROWELL Woodworks
800.466.1850

SET #1

Page 3

Dated Dec 29, 2025

TOP RAIL CROSS-SECTION
Aluminum frame:

(.225" T x 2-1/2" W)

6.65"

wood

2-1/4"