


Set #1. Two pair of identical gates (4 singles)

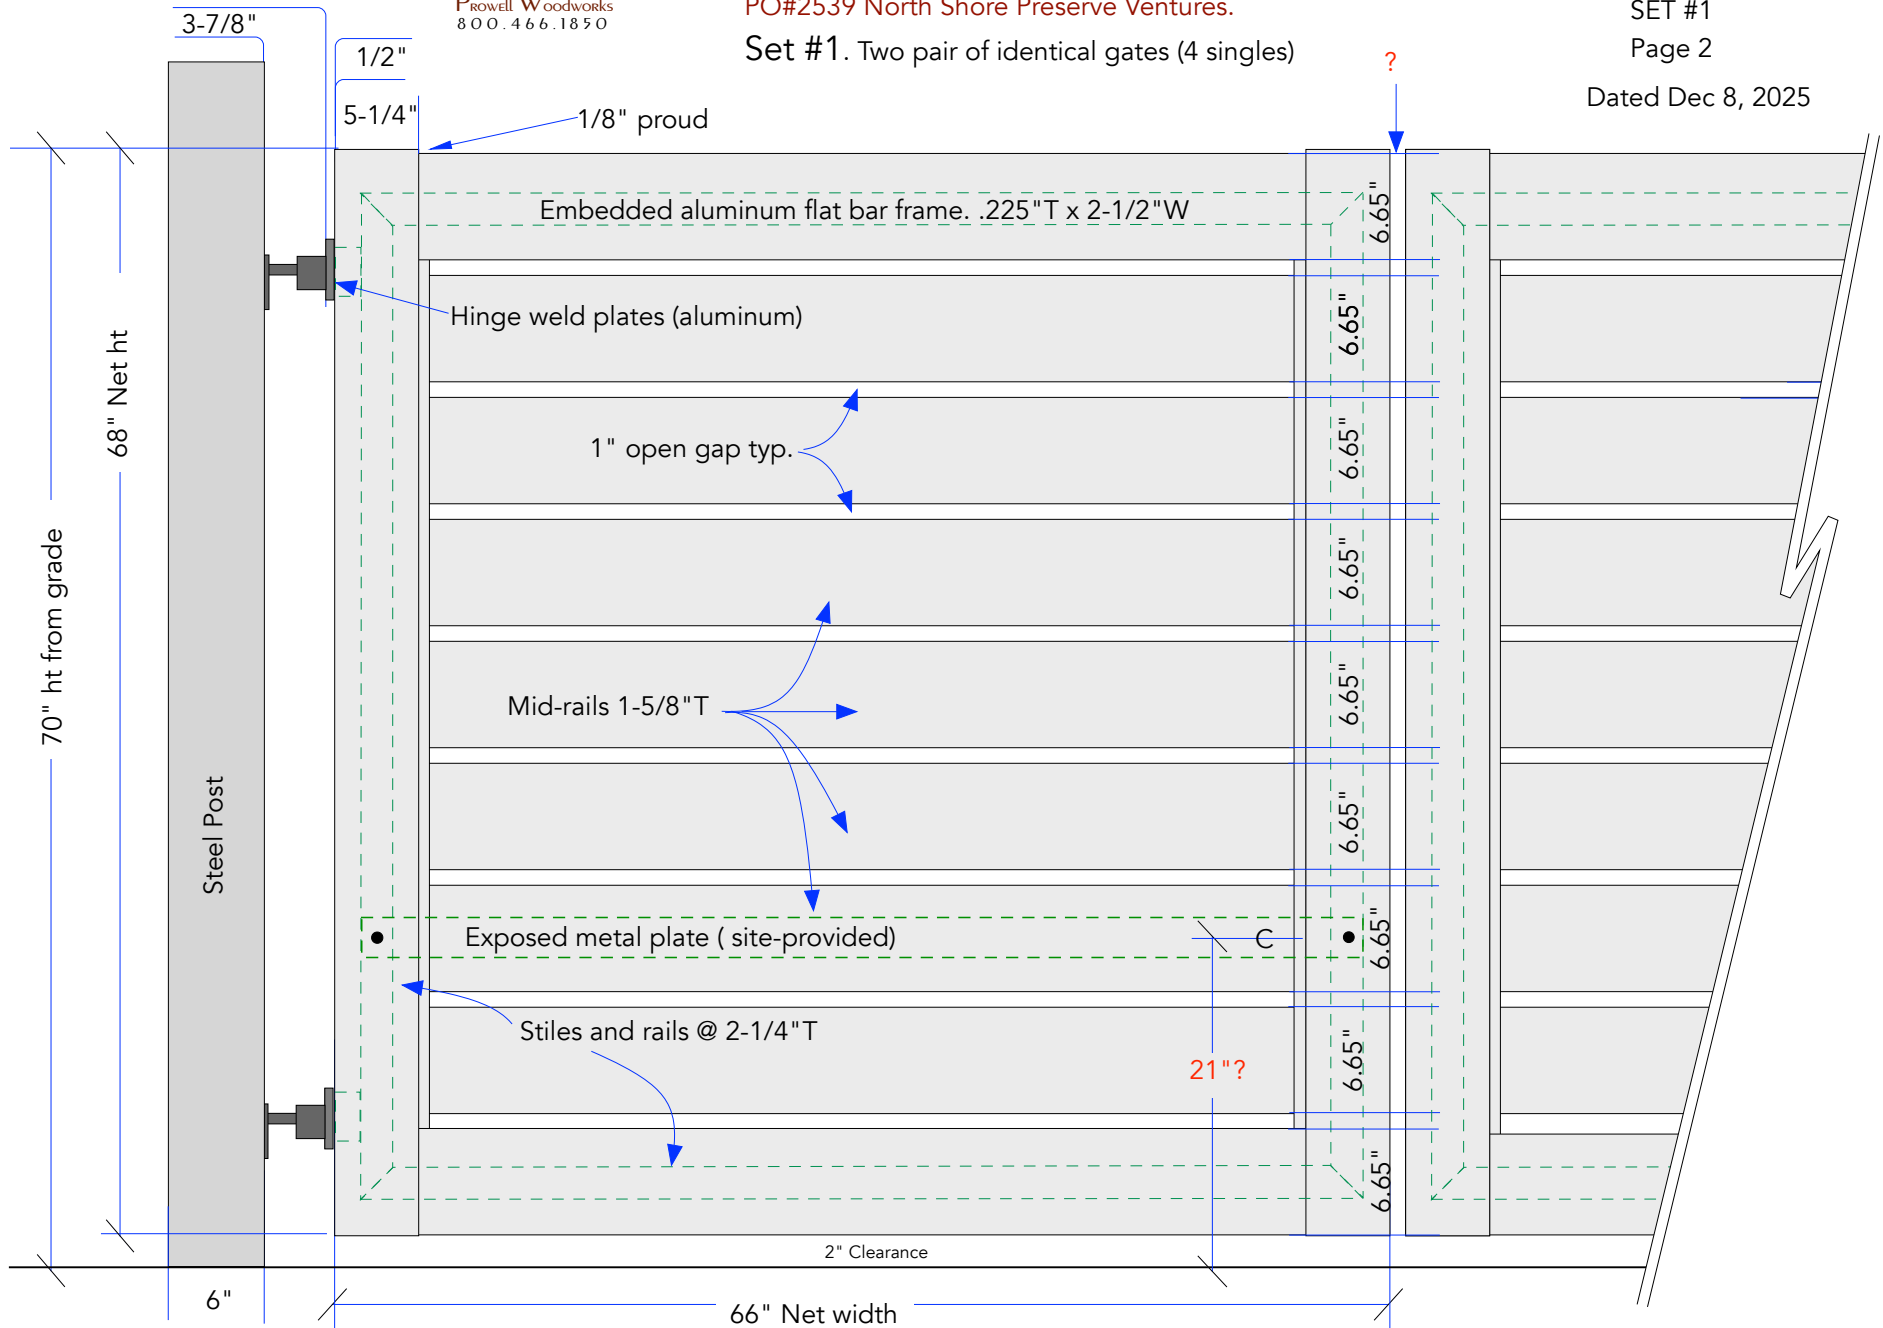

NOTES: Motor arm is at 18-1/2" from grade? Concrete motor footing is formed such that the motor arm mounts to the center of the 3rd rail from the bottom, at 21". (To be field verified)

NOTES: *Embedded frames are centered on stiles and rail widths
* The height placement of the motor-arm mounting plate to be field verified.