


Set #2.

One pair of identical gates (2 singles)

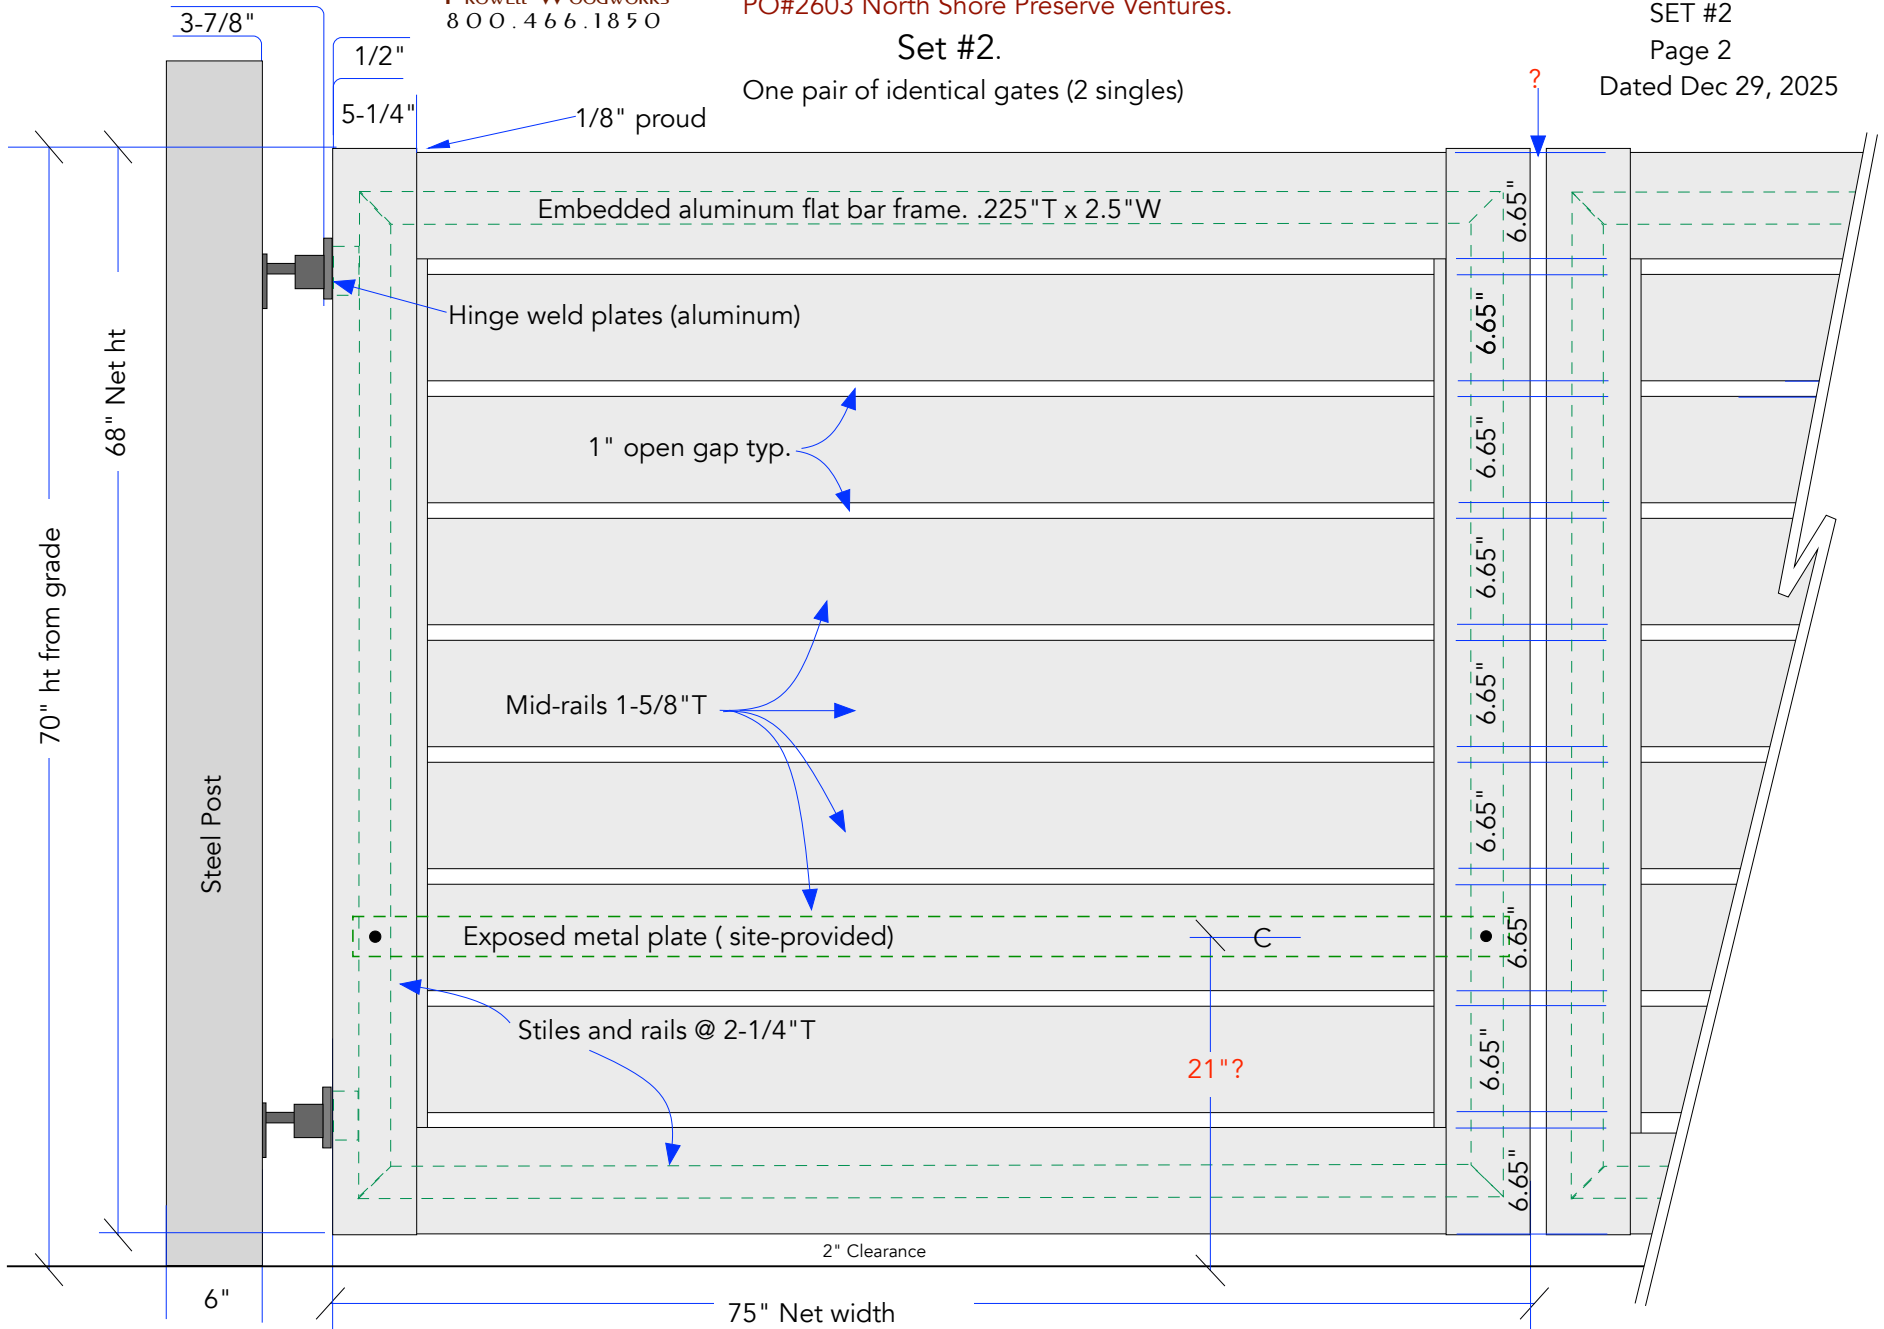

NOTES: Motor arm is at 18-1/2" from grade? Concrete motor footing is formed such that the motor arm mounts to the center of the 3rd rail from the bottom, at 21". (To be field verified)

