


Set #2.

One pair of identical gates (2 singles)

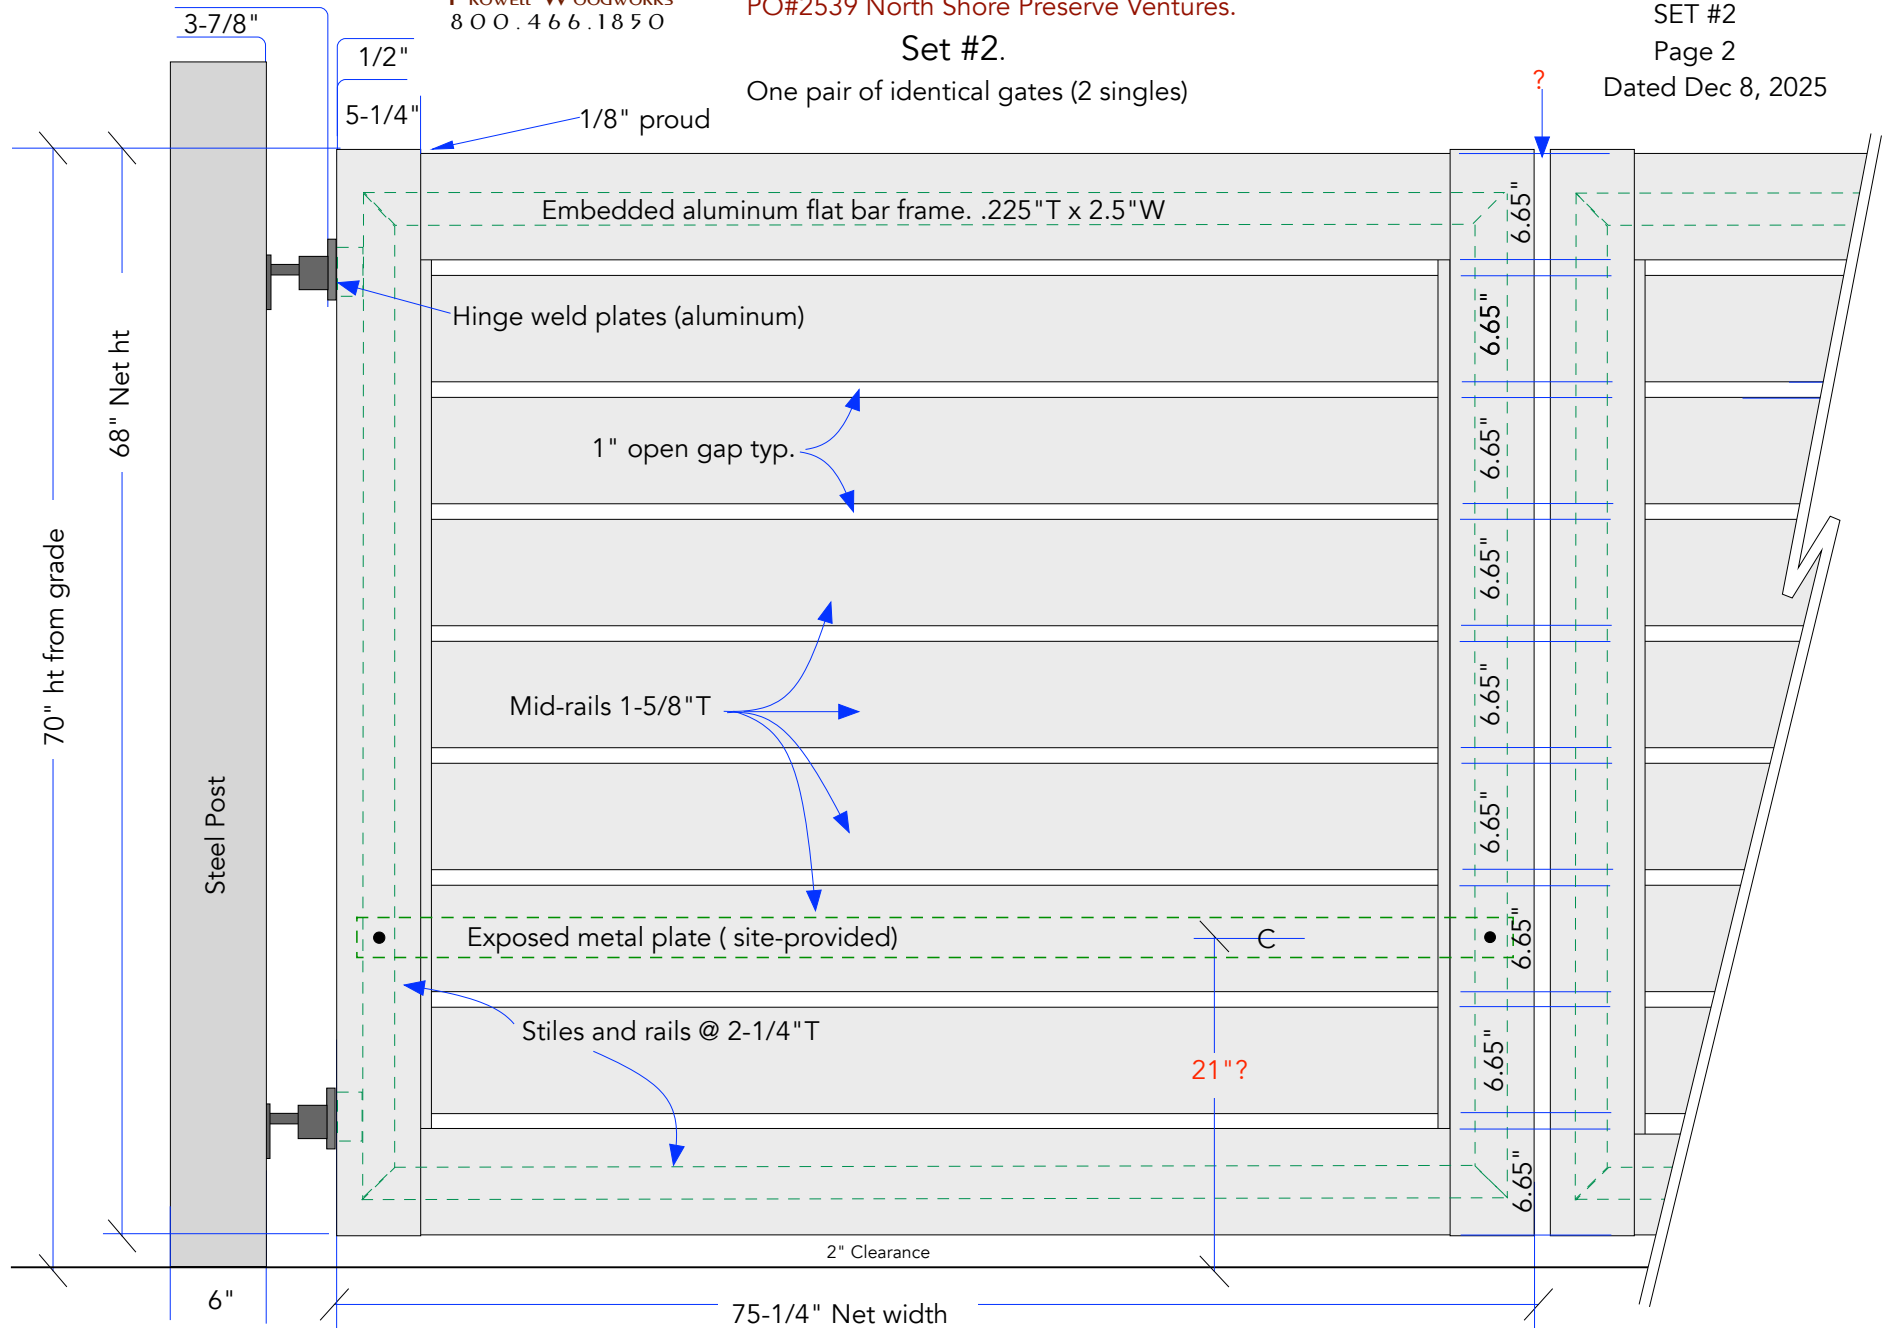

NOTES: Motor arm is at 18-1/2" from grade? Concrete motor footing is formed such that the motor arm mounts to the center of the 3rd rail from the bottom, at 21".(To be field verified)

PO#2539 North Shore Preserve Ventures.

Set #2. One pair of gates (2 singles)



Typ left gate viewed from property side

Prowell Woodworks
800.466.1850

SET #2

Page 3

Dated Dec 8, 2025

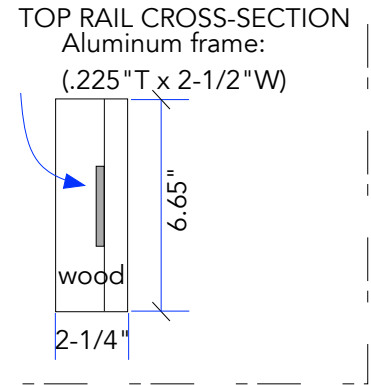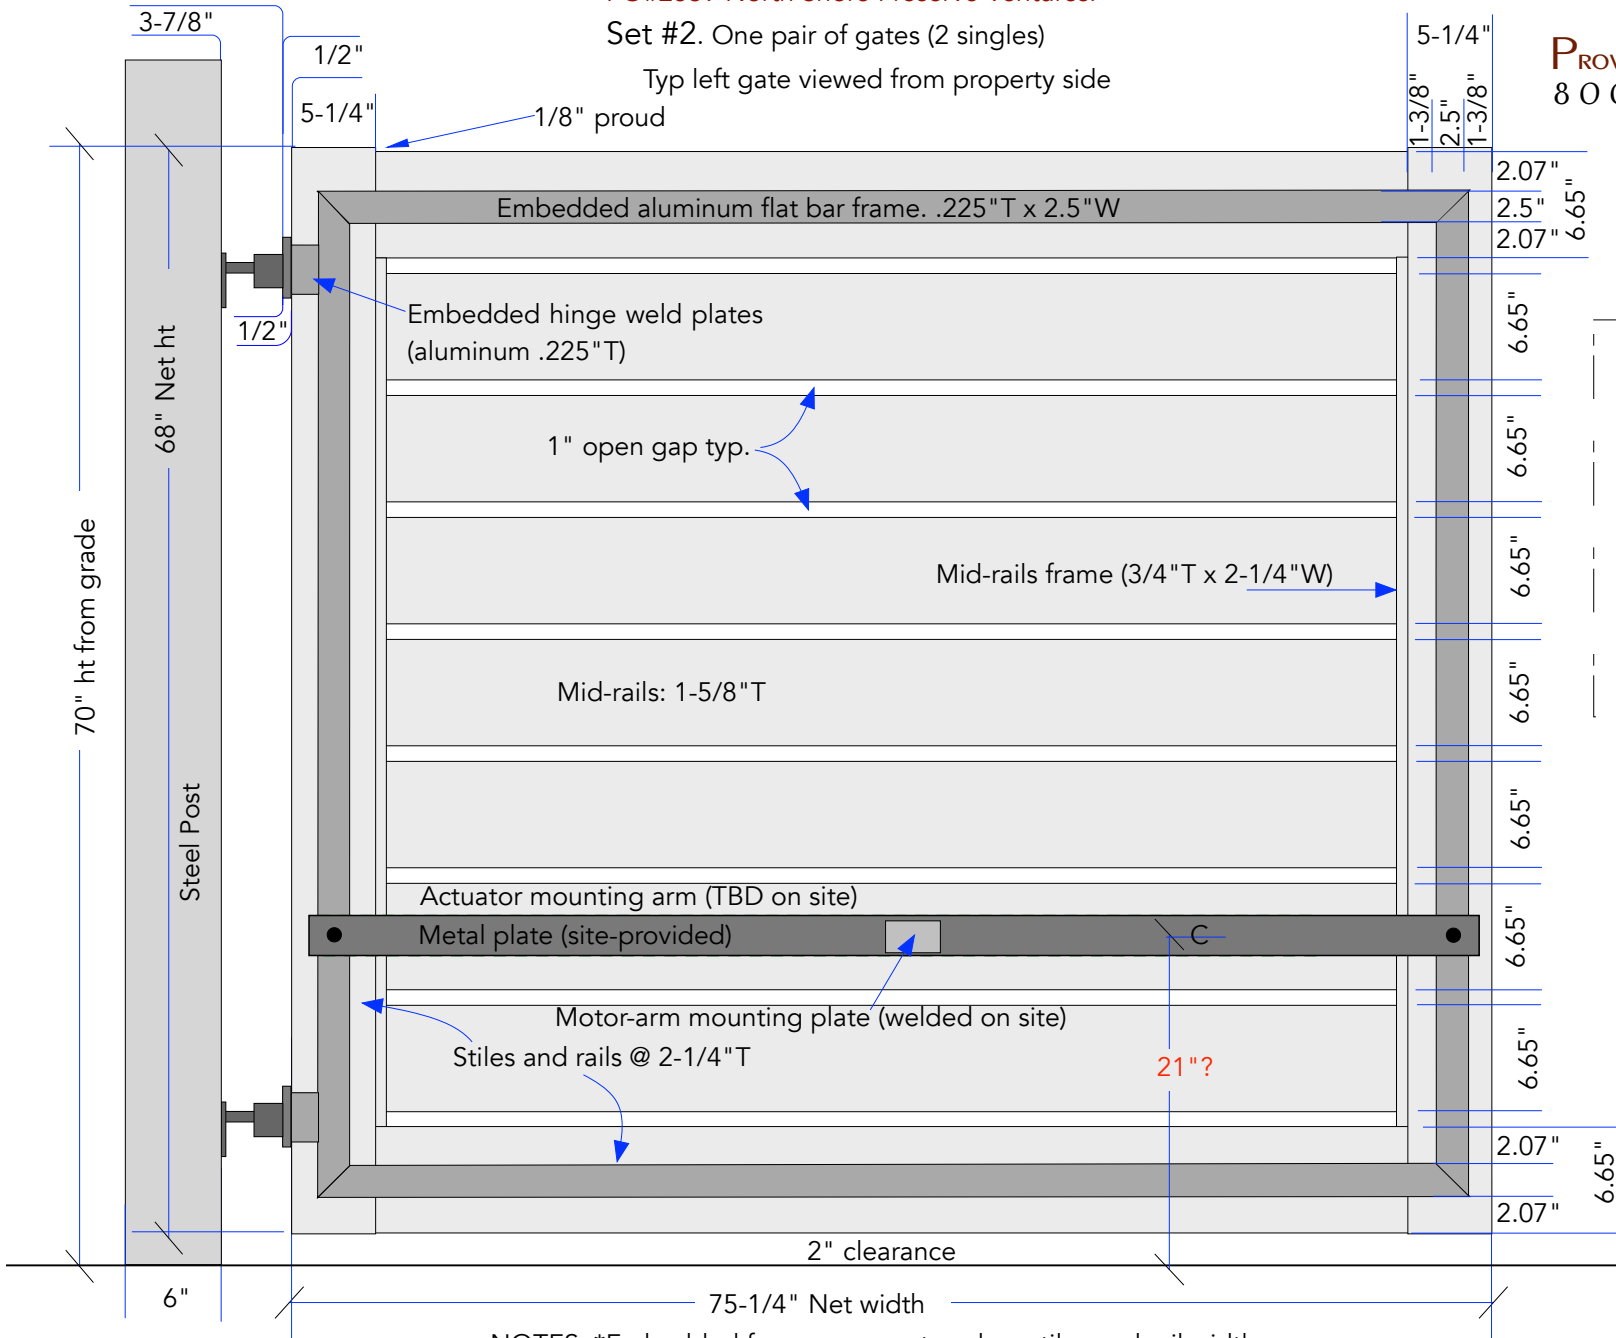

NOTES: *Embedded frames are centered on stiles and rail widths
* The height placement of the motor-arm mounting plate to be field verified.